

PART OF THE SW.1/4, OF SEC. 15, T.5N., R.2W., S.L.B. & M.

# MIRAGE ESTATES PHASE NO. 5

LOTS 100-108 & 117-125

IN ROY CITY

SCALE 1" = 50'


TAXING UNIT: 41

SEE PAGE 355

SEE PAGE 347

SEE PAGE 342

SEE PAGE 64-2

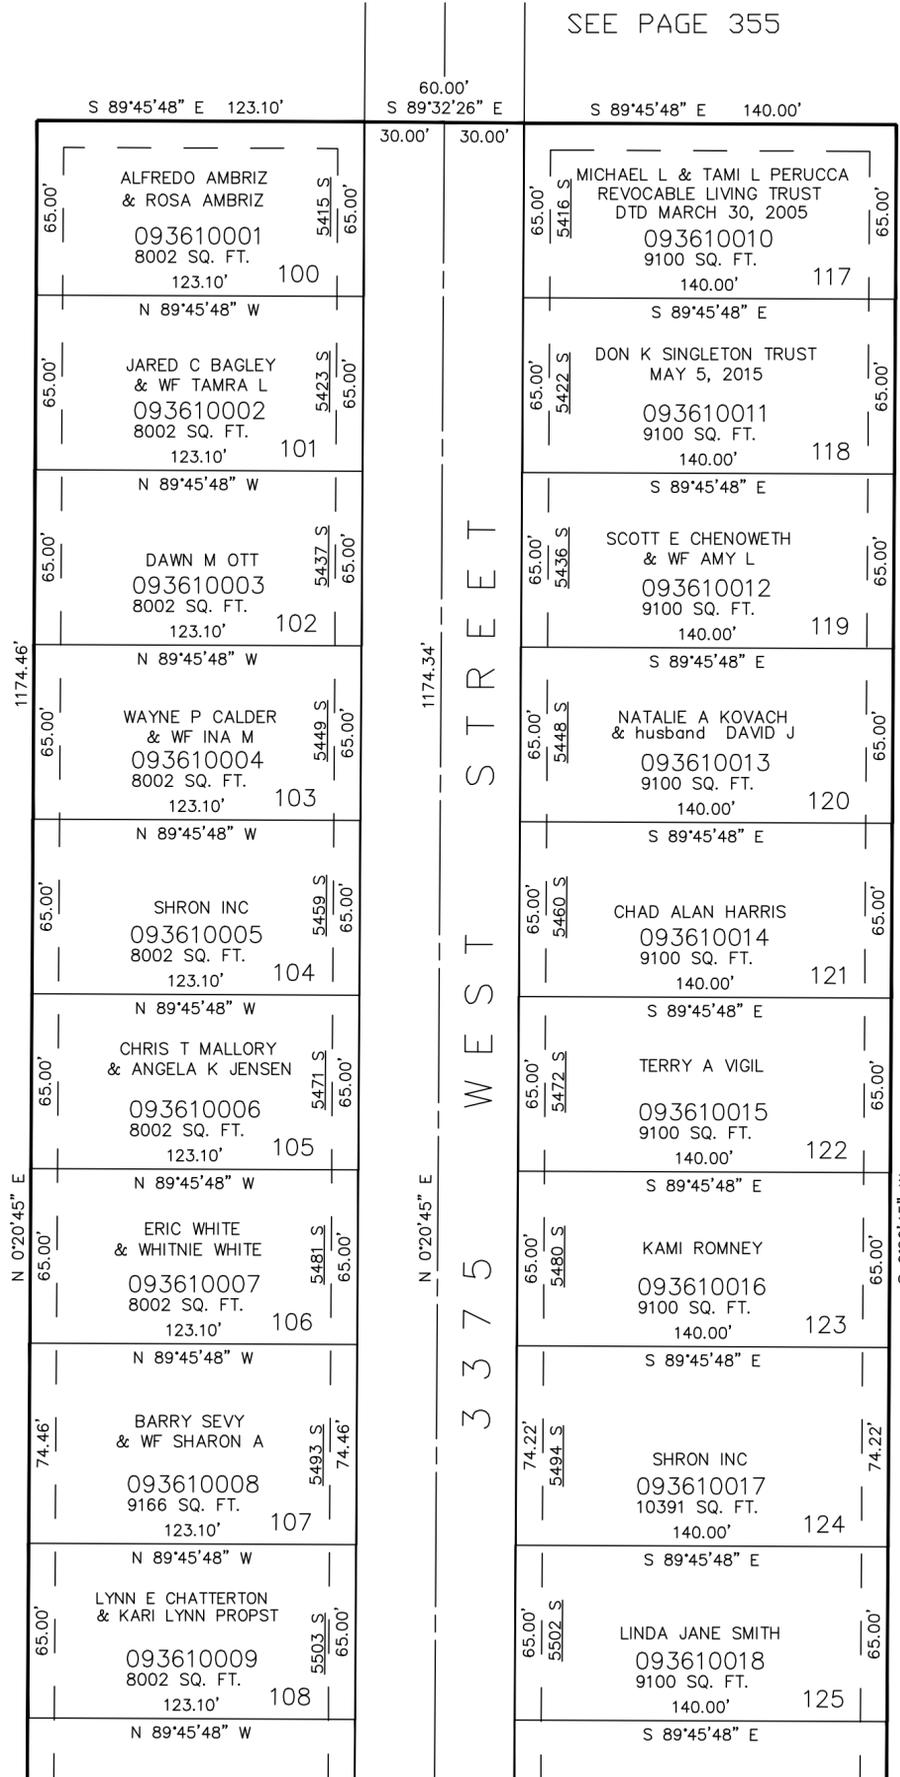

10' UTILITY & DRAINAGE EASEMENTS EACH SIDE OF PROPERTY LINES AS INDICATED BY DASHED LINES EXCEPT AS OTHERWISE SHOWN.

FOR COMPLETE ENG DATA SEE ORIGINAL DEDICATION PLAT IN BOOK 39, PAGE 24 OF RECORDS.

SEE PAGE 362