

PART OF THE NW.1/4, OF SEC. 16, T.5N., R.2W., S.L.B. & M.  
**COUNTRYBROOK SUBDIVISION**


UNIT NO. 2  
 IN ROY CITY  
 SCALE 1" = 50'

TAXING UNIT: 41

SEE PAGE 72-2

4800 SOUTH STREET

SEE PAGE 331

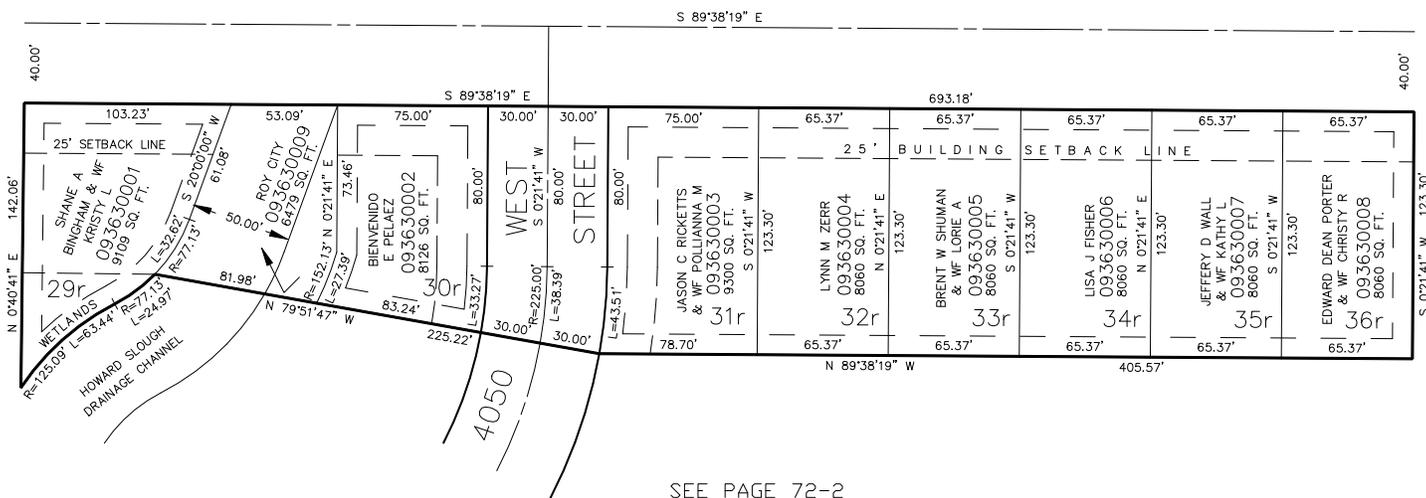

SEE PAGE 72-2

SEE PAGE 72-2

r - RESTRICTED LOT  
 SEE DEDICATION PLAT

FOR COMPLETE ENG DATA SEE  
 ORIGINAL DEDICATION PLAT IN  
 BOOK 39, PAGE 49 OF RECORDS.

10' UTILITY & DRAINAGE EASEMENTS EACH  
 SIDE OF PROPERTY LINES AS INDICATED  
 BY DASHED LINES EXCEPT AS OTHERWISE  
 SHOWN.