

PART OF THE NW.1/4, OF SEC. 16, T.5N., R.2W., S.L.B. & M.
COUNTRYBROOK SUBDIVISION


UNIT NO. 2
 IN ROY CITY
 SCALE 1" = 50'

TAXING UNIT: 41

SEE PAGE 72-2

SEE PAGE 331

SEE PAGE 72-2

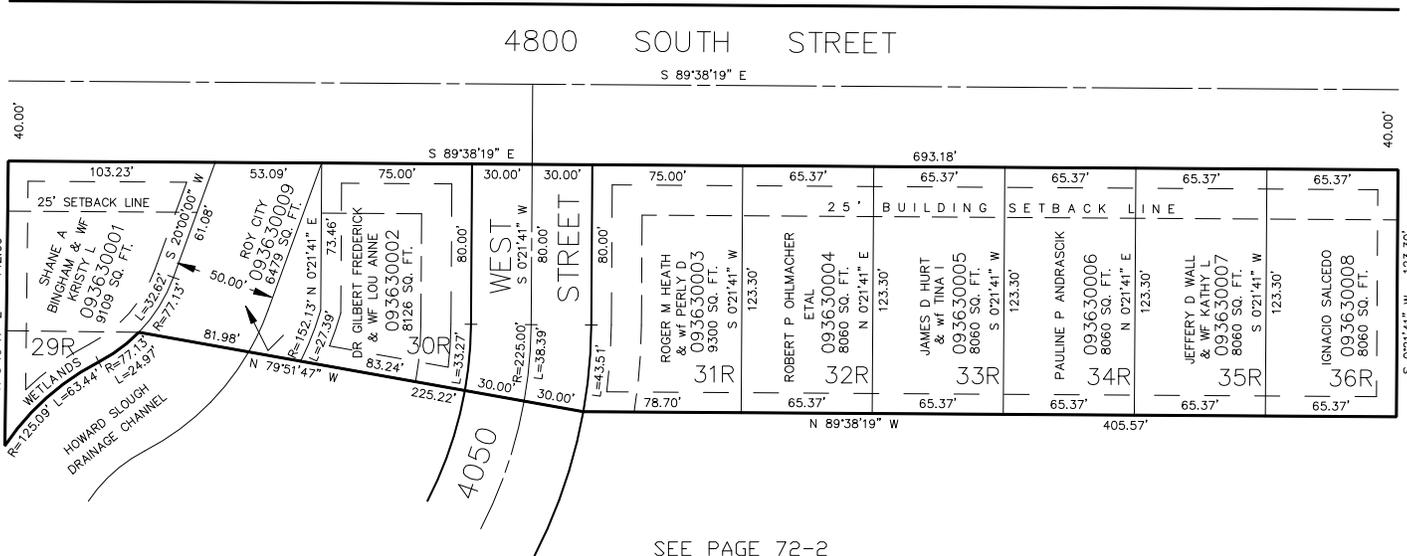

SEE PAGE 72-2

r - RESTRICTED LOT
 SEE DEDICATION PLAT

FOR COMPLETE ENG DATA SEE
 ORIGINAL DEDICATION PLAT IN
 BOOK 39, PAGE 49 OF RECORDS.

10' UTILITY & DRAINAGE EASEMENTS EACH
 SIDE OF PROPERTY LINES AS INDICATED
 BY DASHED LINES EXCEPT AS OTHERWISE
 SHOWN.