

PART OF THE NE.1/4, OF SEC. 19, T.5N., R.2W., S.L.B. & M.
CHRISTENSEN SUBDIVISION - PHASE 2


364

IN WEBER COUNTY

SCALE 1" = 50'

TAXING UNIT: 31



SEE PAGE 81-1

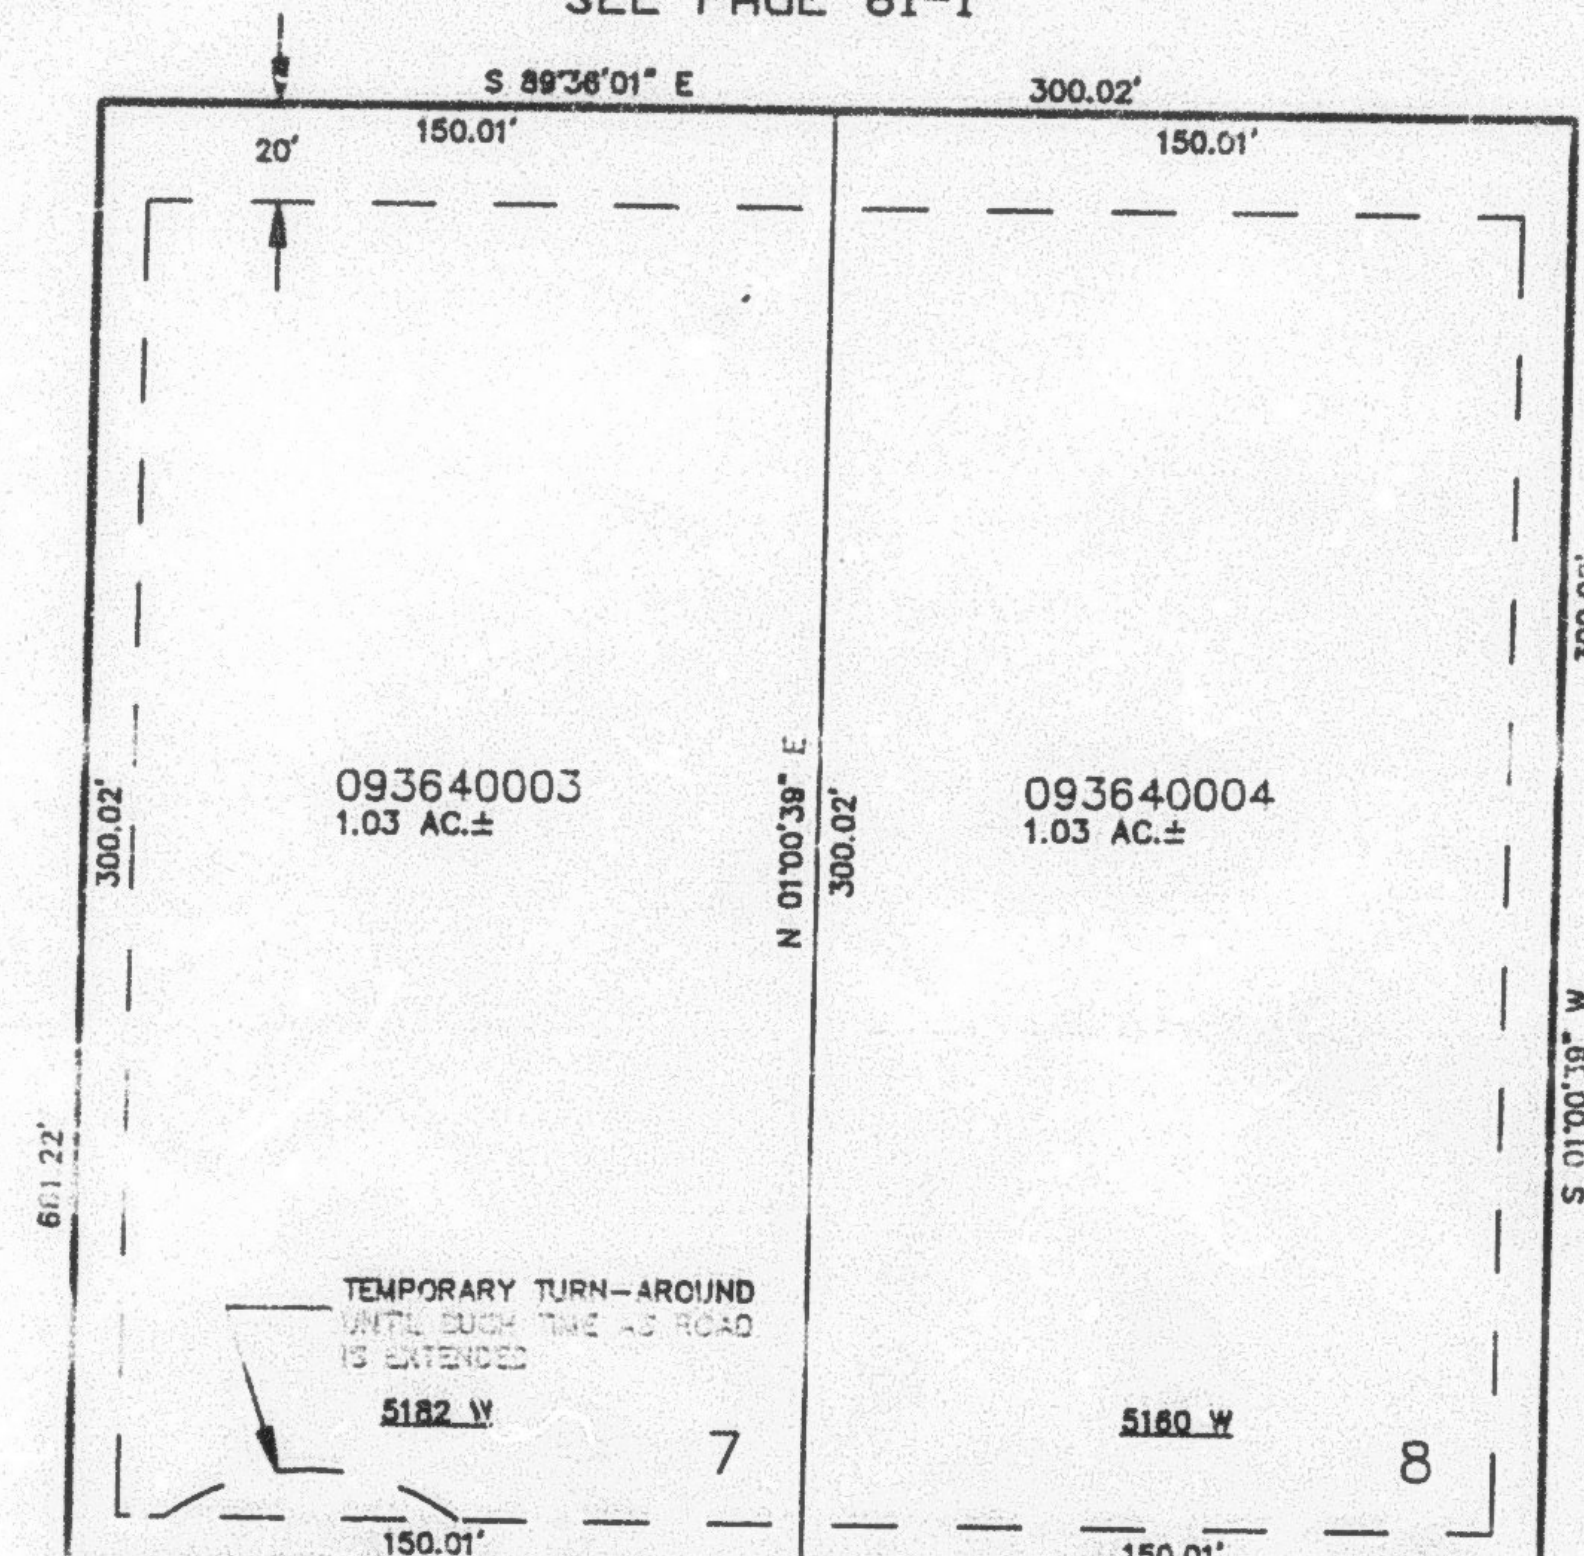

EXCEPT WHERE OTHERWISE
 SHOWN ALL LOTS OWNED BY:
 EILEEN COOKE, TRUSTEE

SEE PAGE 343

SEE PAGE 81-1

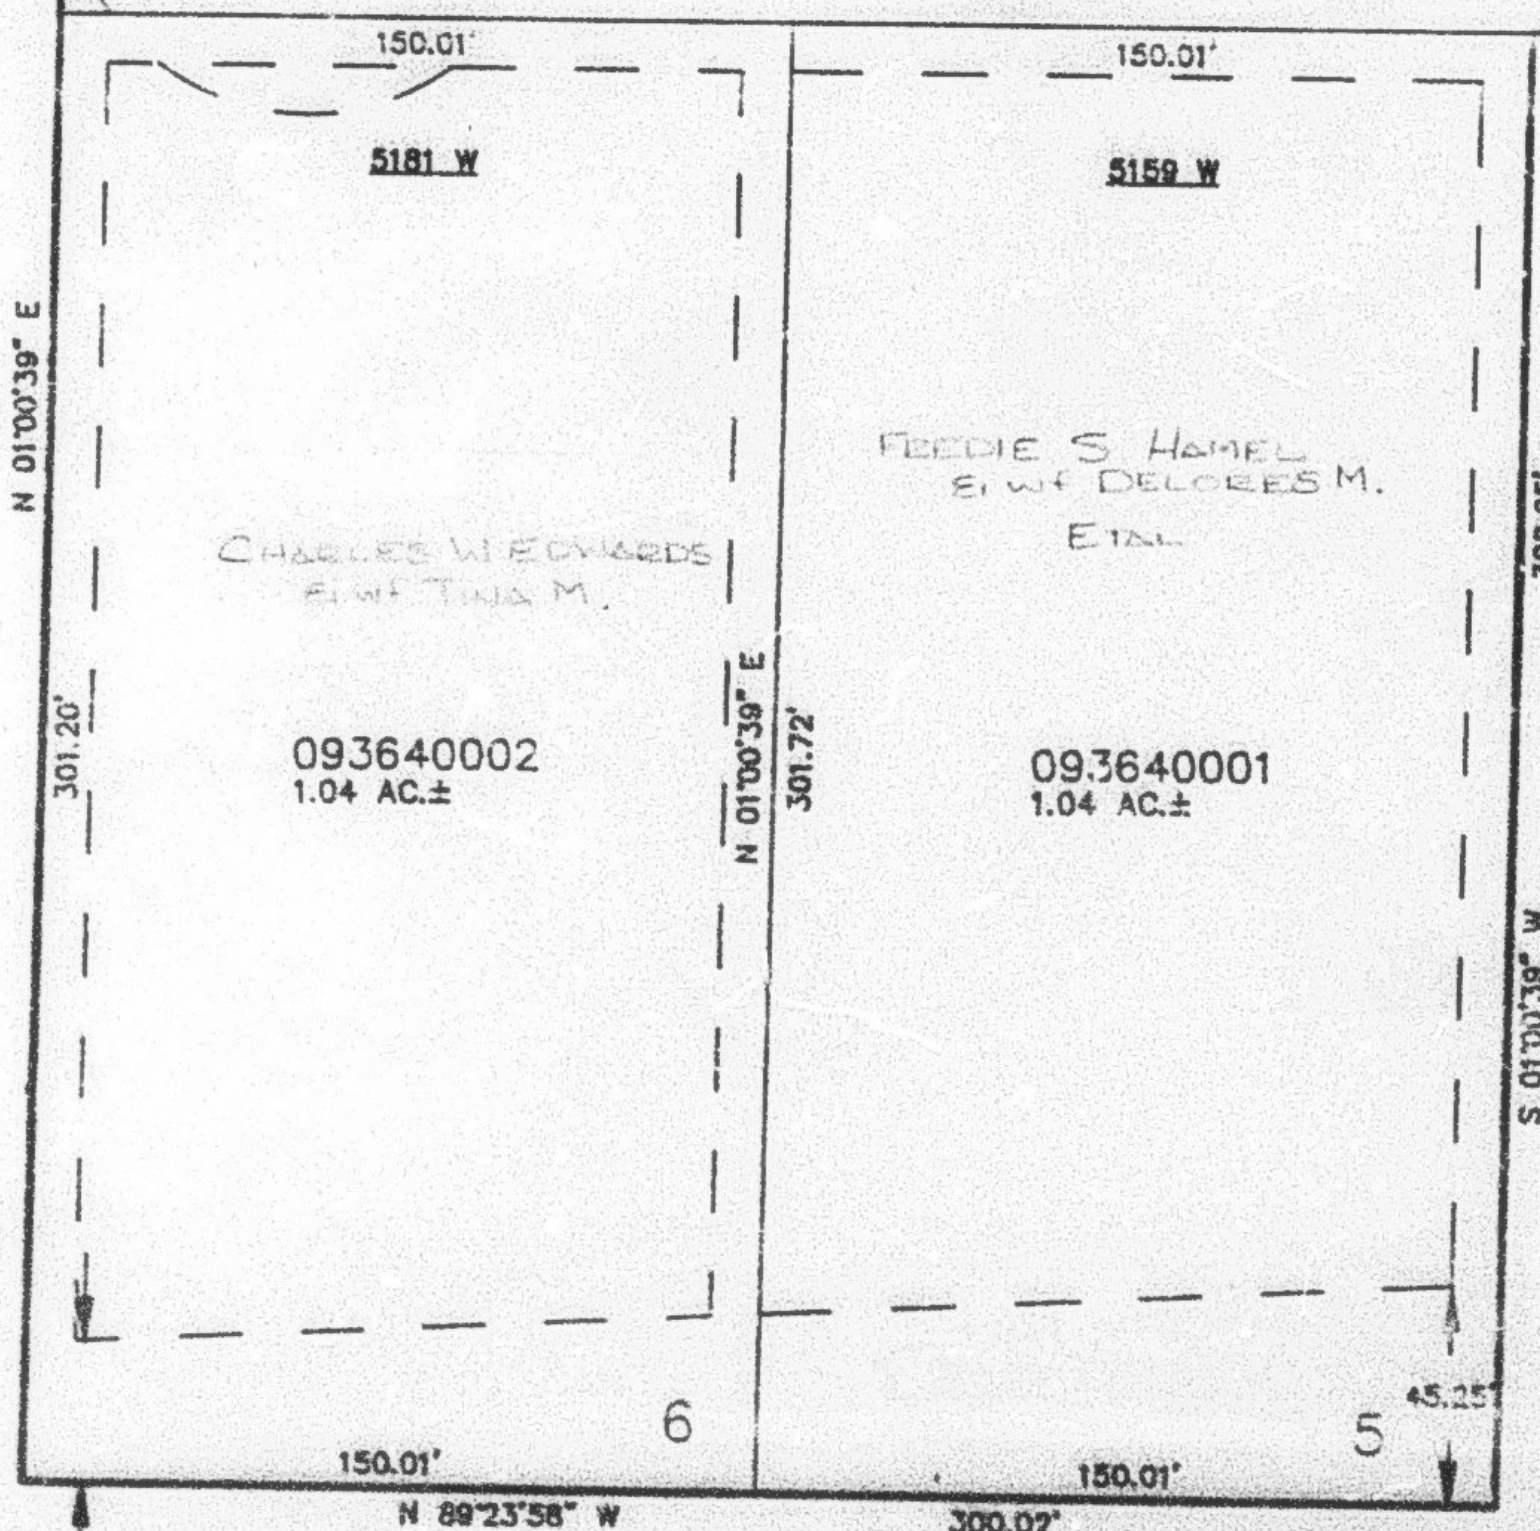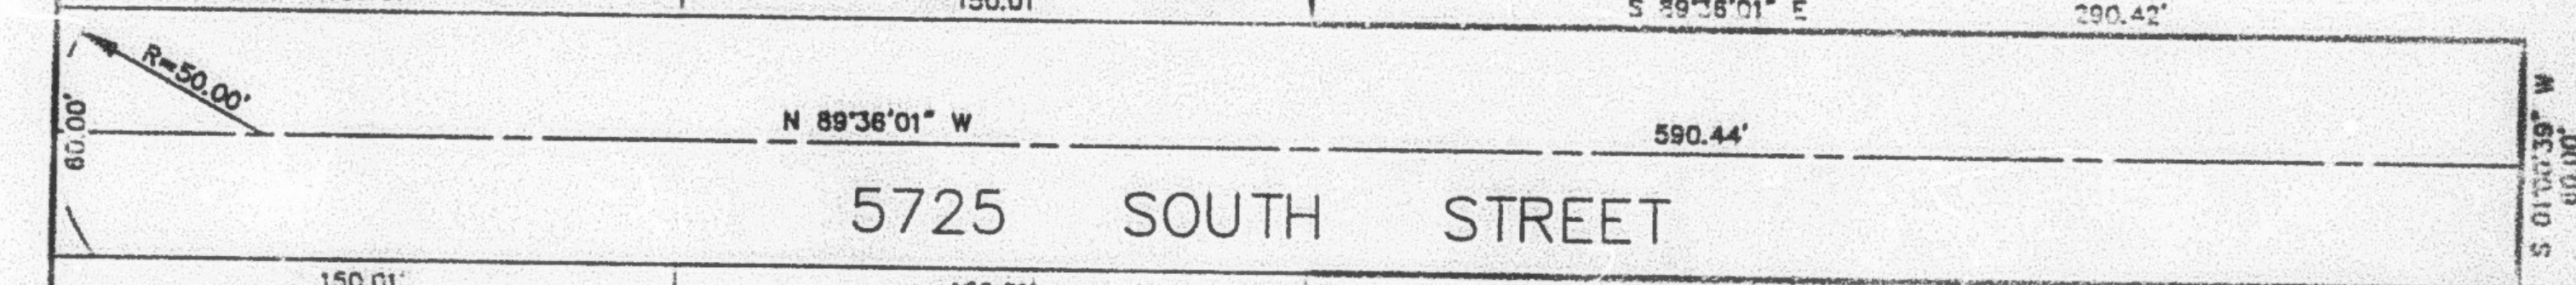

SEE PAGE 343

10' UTILITY & DRAINAGE EASEMENTS EACH
 SIDE OF PROPERTY LINES AS INDICATED
 BY DASHED LINES EXCEPT AS OTHERWISE
 SHOWN.

FOR COMPLETE ENG. DATA SEE
 ORIGINAL DEDICATION PLAT IN
 BOOK 35, PAGE 78 OF RECORDS.

SEE PAGE 81-1