


PART OF THE NE.1/4, OF SEC. 19, T.5N., R.2W., S.L.B. & M.  
CHRISTENSEN SUBDIVISION - PHASE 2

IN HOOPER CITY  
SCALE 1" = 50'

TAXING UNIT: 31

SEE PAGE 81-1

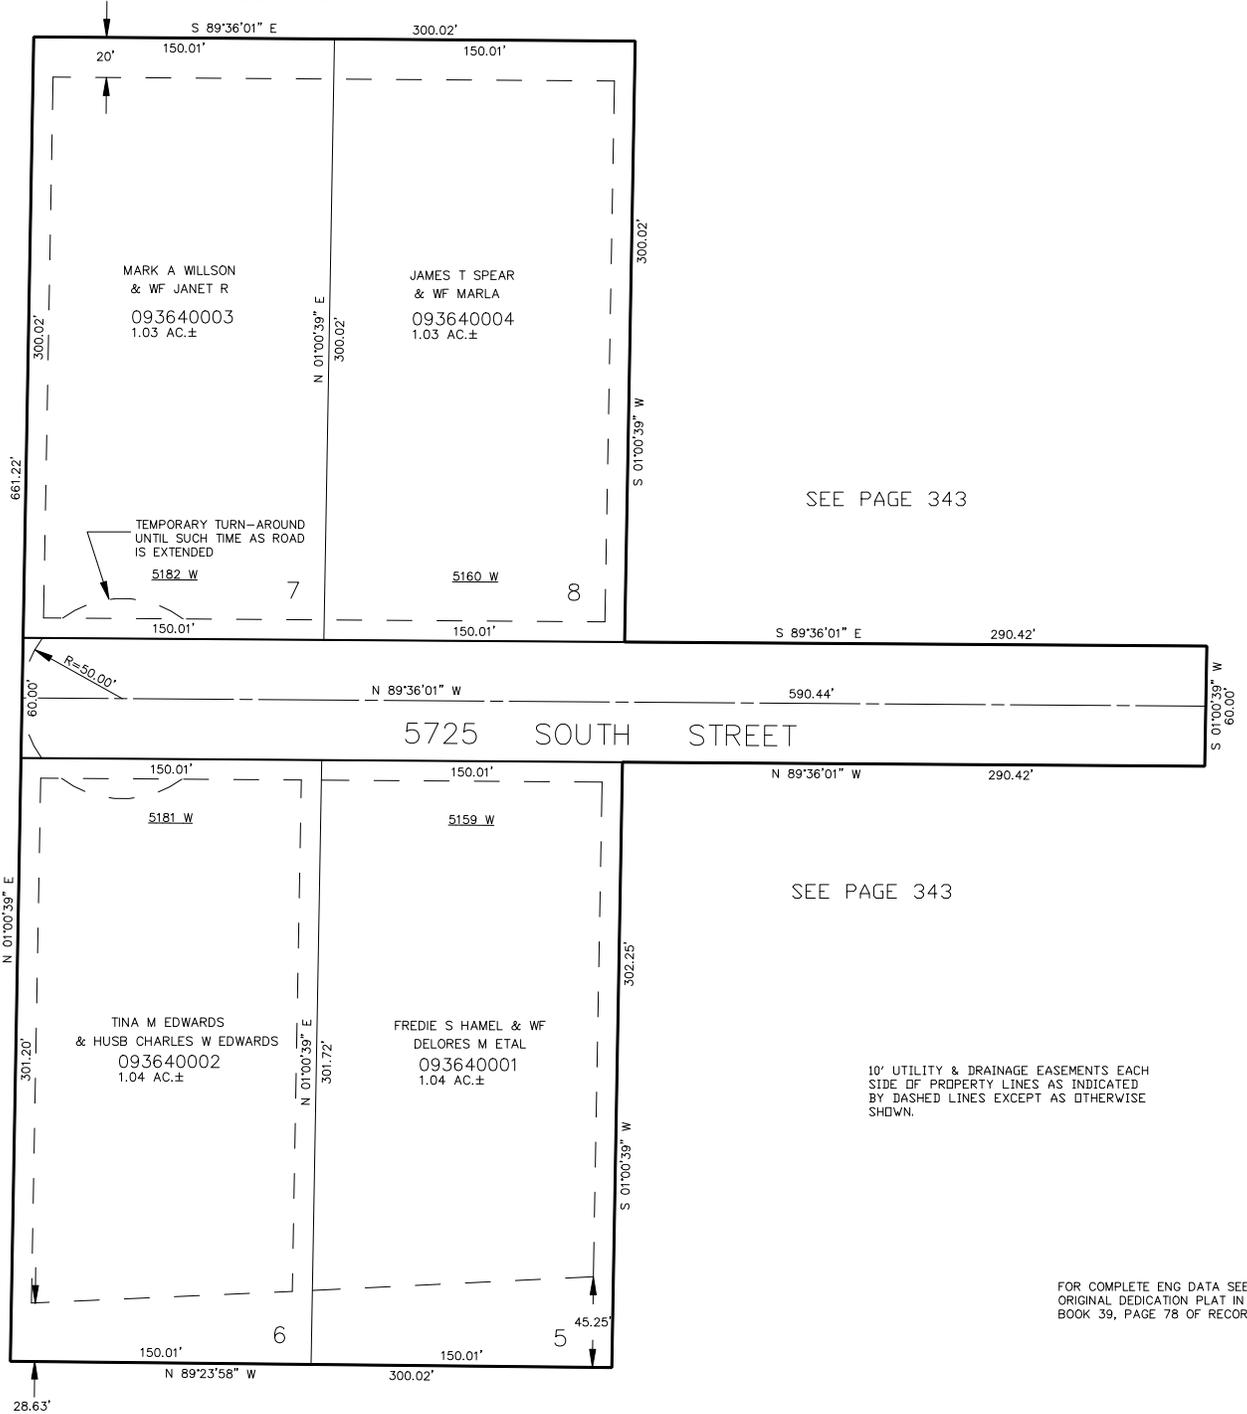

SEE PAGE 343

SEE PAGE 343

SEE PAGE 81-1

SEE PAGE 81-1

5100 WEST STREET

10' UTILITY & DRAINAGE EASEMENTS EACH  
SIDE OF PROPERTY LINES AS INDICATED  
BY DASHED LINES EXCEPT AS OTHERWISE  
SHOWN.

FOR COMPLETE ENG DATA SEE  
ORIGINAL DEDICATION PLAT IN  
BOOK 39, PAGE 78 OF RECORDS.