

PART OF THE NE.1/4, OF SEC. 19, T.5N., R.2W., S.L.B. & M.
CHRISTENSEN SUBDIVISION - PHASE 3

365

IN WEBER COUNTY


SCALE 1" = 60'

TAXING UNIT: 31

EXCEPT WHERE OTHERWISE
SHOWN ALL LOTS OWNED BY:
EILEEN COOKE, TRUSTEE

SEE PAGE 81-1

SEE PAGE 81-1

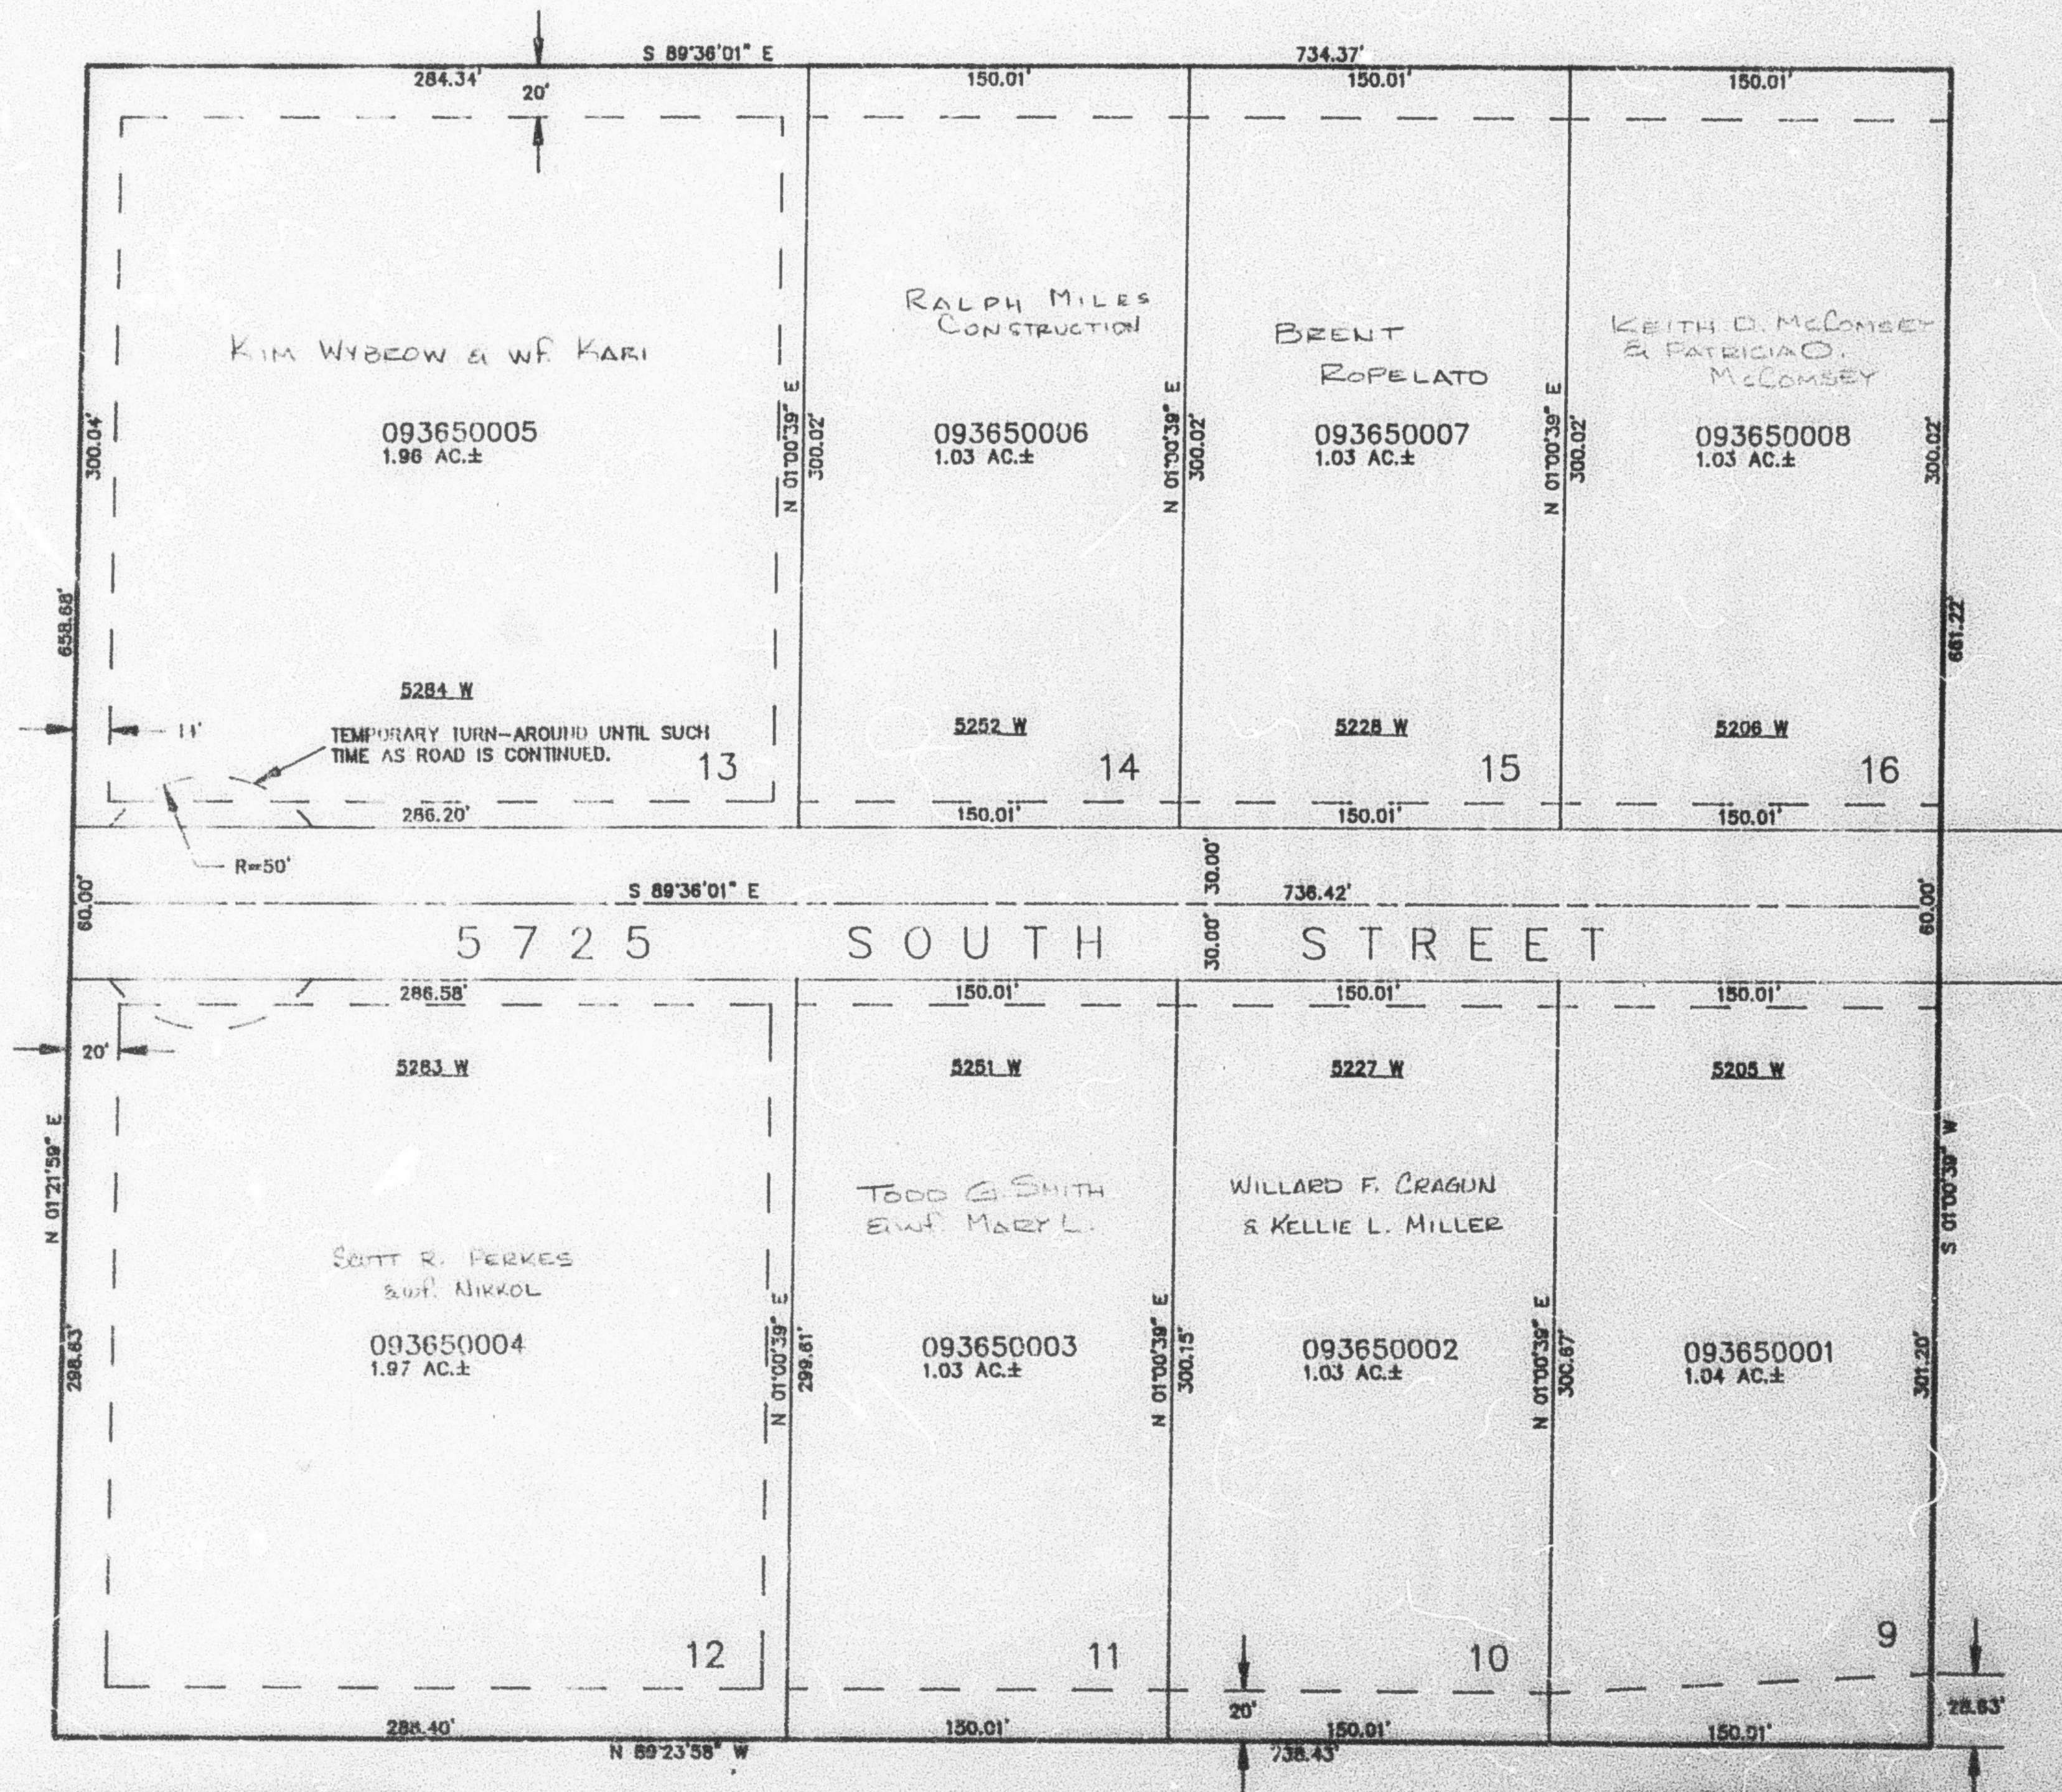

SEE PAGE 364

10' UTILITY & DRAINAGE EASEMENTS EACH
SIDE OF PROPERTY LINES AS INDICATED
BY DASHED LINES EXCEPT AS OTHERWISE
SHOWN.

SEE PAGE 81-1

FOR COMPLETE ENO DATA SEE
ORIGINAL DEDICATION PLAT IN
BOOK 39, PAGE 21 OF RECORDS.