

PART OF THE NE.1/4, OF SEC. 19, T.5N., R.2W., S.L.B. & M.
CHRISTENSEN SUBDIVISION — PHASE 3

365

IN WEBER COUNTY

SCALE 1" = 60'


TAXING UNIT: 31

EXCEPT WHERE OTHERWISE
SHOWN ALL LOTS OWNED BY
ELLEN COOKE TRUSTEE

SEE PAGE 81-1

SEE PAGE 81-1

SEE PAGE 364

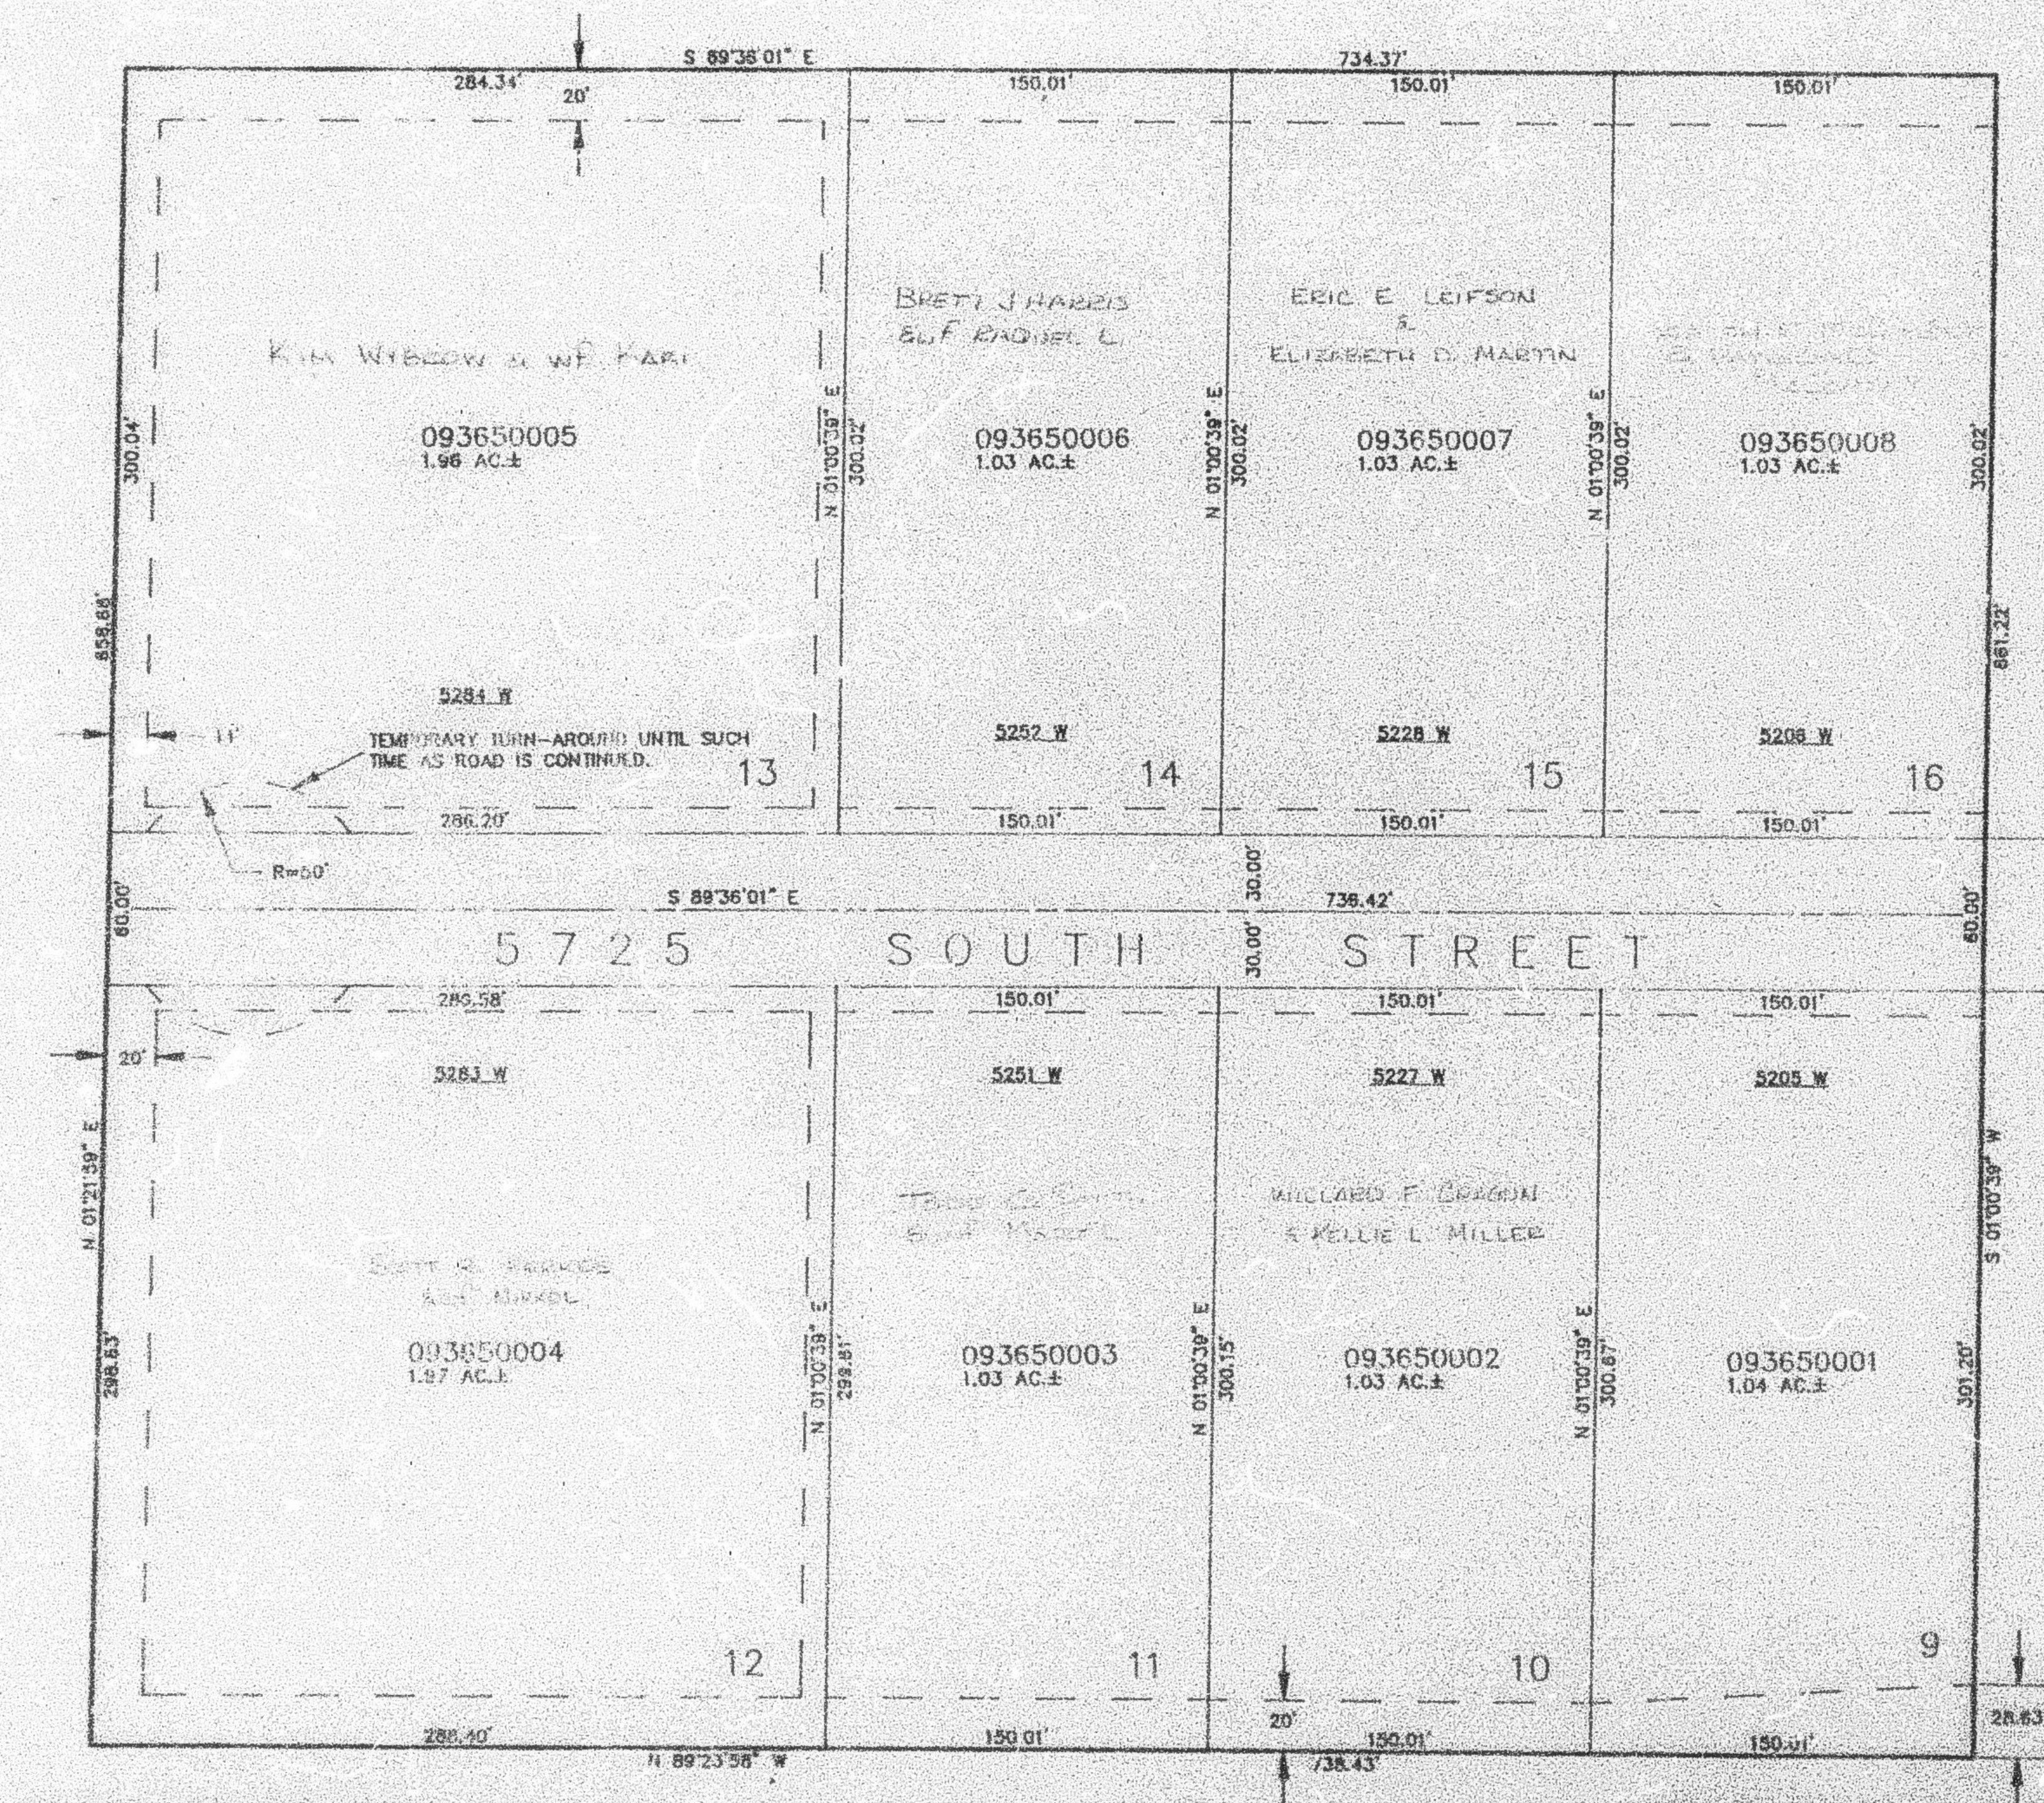

10' UTILITY & DRAINAGE EASEMENTS EACH
SIDE OF PROPERTY LINES AS INDICATED
BY DASHED LINES EXCEPT AS OTHERWISE
SHOWN

SEE PAGE 81-1

FOR COMPLETE ENG DATA SEE
ORIGINAL DEDICATION PLAT IN
BOOK 39, PAGE 81 OF RECORDS

J.S. 5-85