

PART OF THE SW 1/4, SEC. 14, T.5N., R.2W., S.L.B. & M.
SERENITY MEADOW SUBDIVISION NO. 2


366

TAXING UNIT: 41

IN ROY CITY
SCALE 1" = 50'

EXCEPT WHERE OTHERWISE
SHOWN ALL LOTS OWNED BY
LARRY M. BUTTARS &
DALLAS K. BUTTARS

SEE PAGE 357

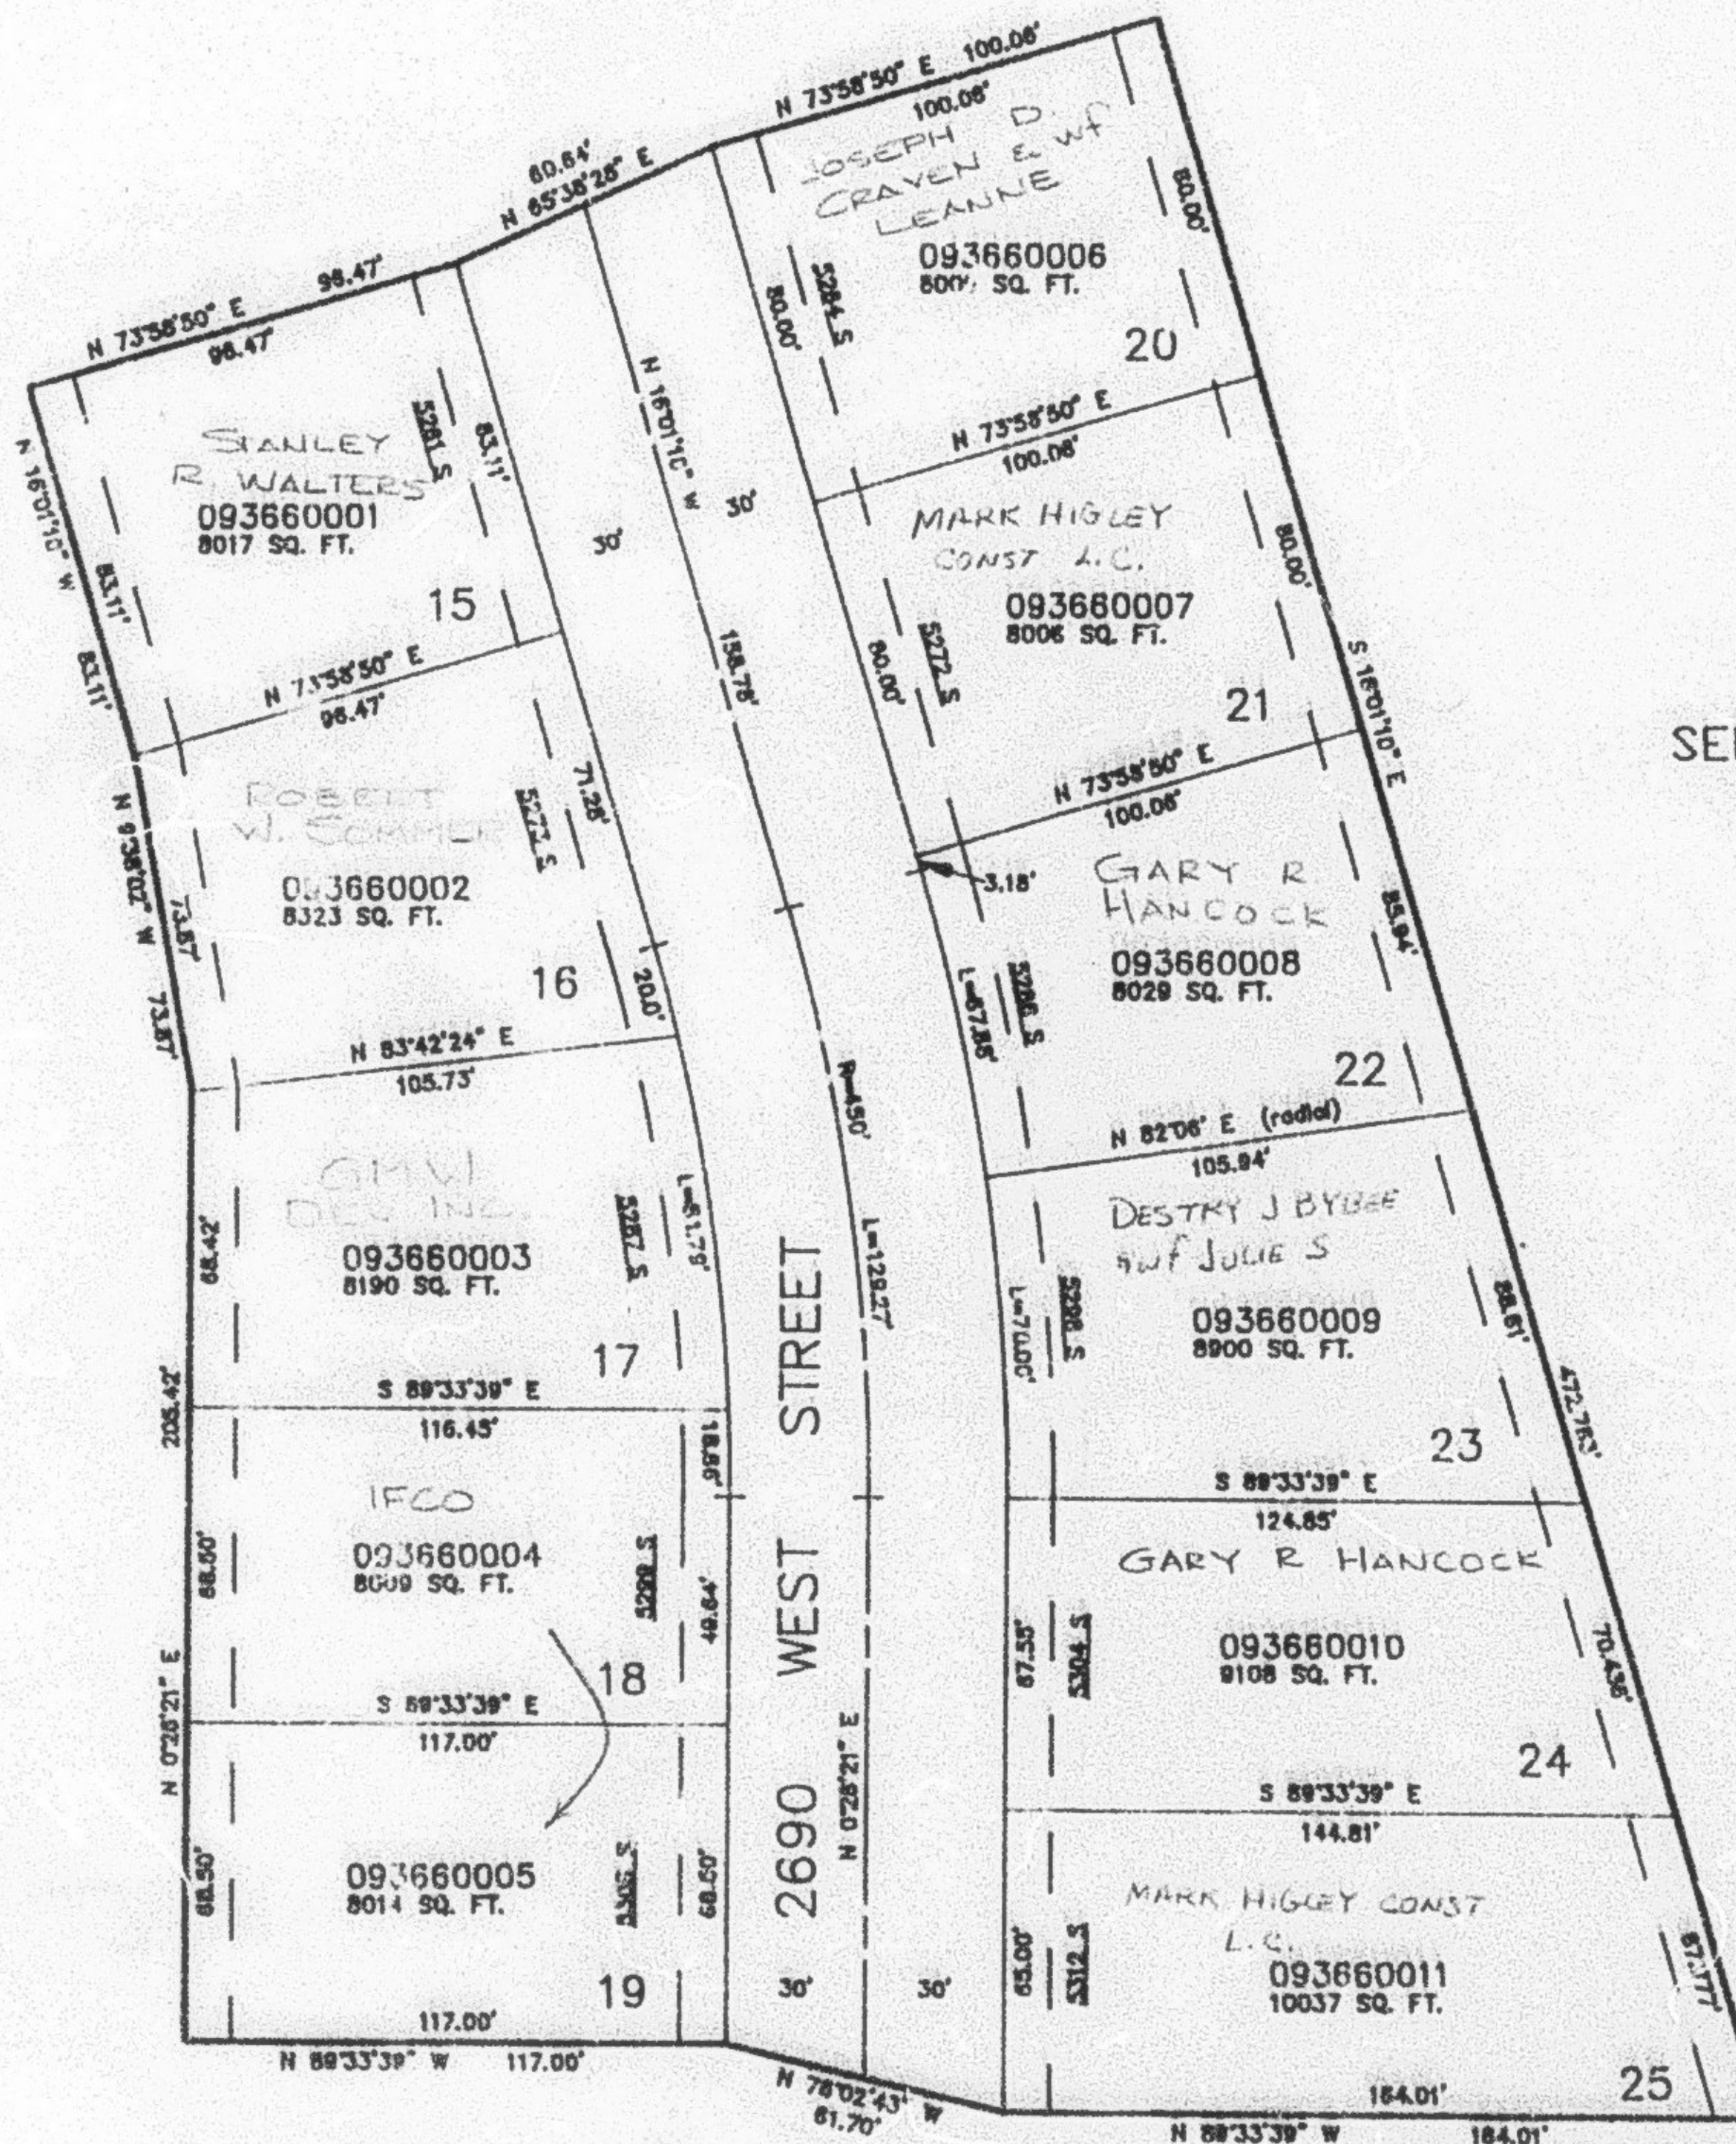

SEE PAGE 54-2

SEE PAGE 357

SEE PAGE 54-2

10' UTILITY & DRAINAGE EASEMENTS EACH
SIDE OF PROPERTY LINES AS INDICATED
BY DASHED LINES EXCEPT AS OTHERWISE
SHOWN.

FOR COMPLETE ENG DATA SEE
ORIGINAL DEDICATION PLAT IN
BOOK 40, PAGE 13 OF RECORDS.