

PART OF THE N.W. 1/4, SEC. 22, T.5N., R.2W., S.L.B. & M.
SUNRISE MEADOWS SUBDIVISION NO. 1

LOTS 13-15 & 19-31

TAXING UNIT: 41

IN ROY CITY


SCALE 1" = 50'

SEE PAGE 90

SEE PAGE 88-3

SEE PAGE 88-3

SEE PAGE 84

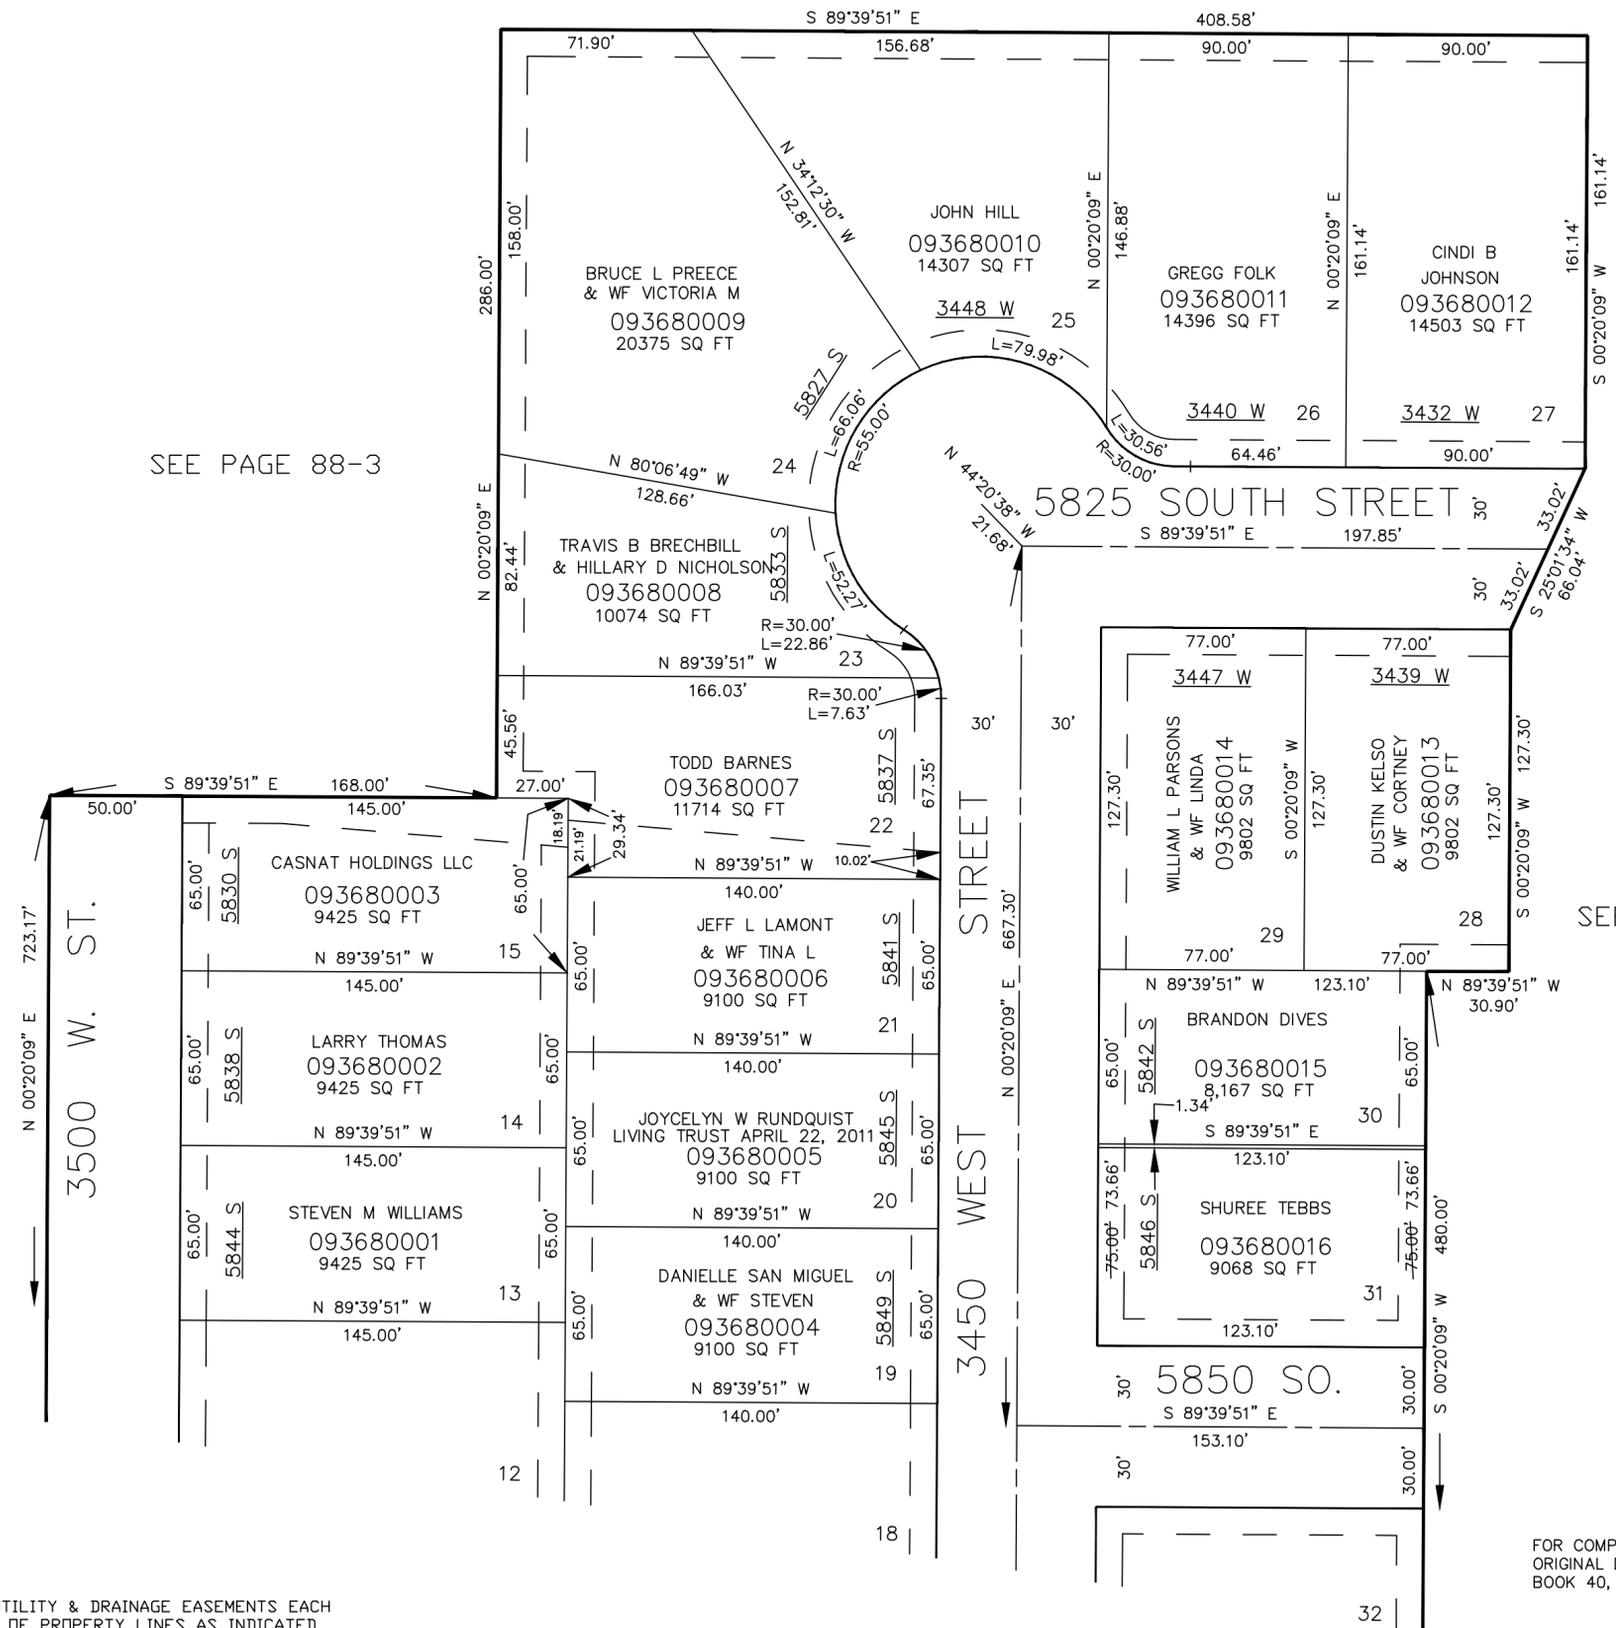

10' UTILITY & DRAINAGE EASEMENTS EACH SIDE OF PROPERTY LINES AS INDICATED BY DASHED LINES EXCEPT AS OTHERWISE SHOWN.

FOR COMPLETE ENG DATA SEE ORIGINAL DEDICATION PLAT IN BOOK 40, PAGE 20 OF RECORDS.

SEE PAGE 367