

PART OF THE NW 1/4, OF SEC. 22, T.5N., R.2W., S.L.B. & M.

370

DAY DREAM MEADOWS PHASE 2

IN ROY CITY

TAXING UNIT: 41

SCALE 1" = 30'

EXCEPT WHERE OTHERWISE
SHOWN ALL LOTS OWNED BY:
DERREL R. JOHNSTON & WIFE
BETTY R.


SEE PAGE 359

SEE PAGE 88-3

SEE PAGE 88-2

10' UTILITY & DRAINAGE EASEMENTS EACH
SIDE OF PROPERTY LINES AS INDICATED
BY DASHED LINES EXCEPT AS OTHERWISE
SHOWN

FOR COMPLETE ENG DATA SEE
ORIGINAL DEDICATION PLAT IN
BOOK 40, PAGE 41 OF RECORDS.

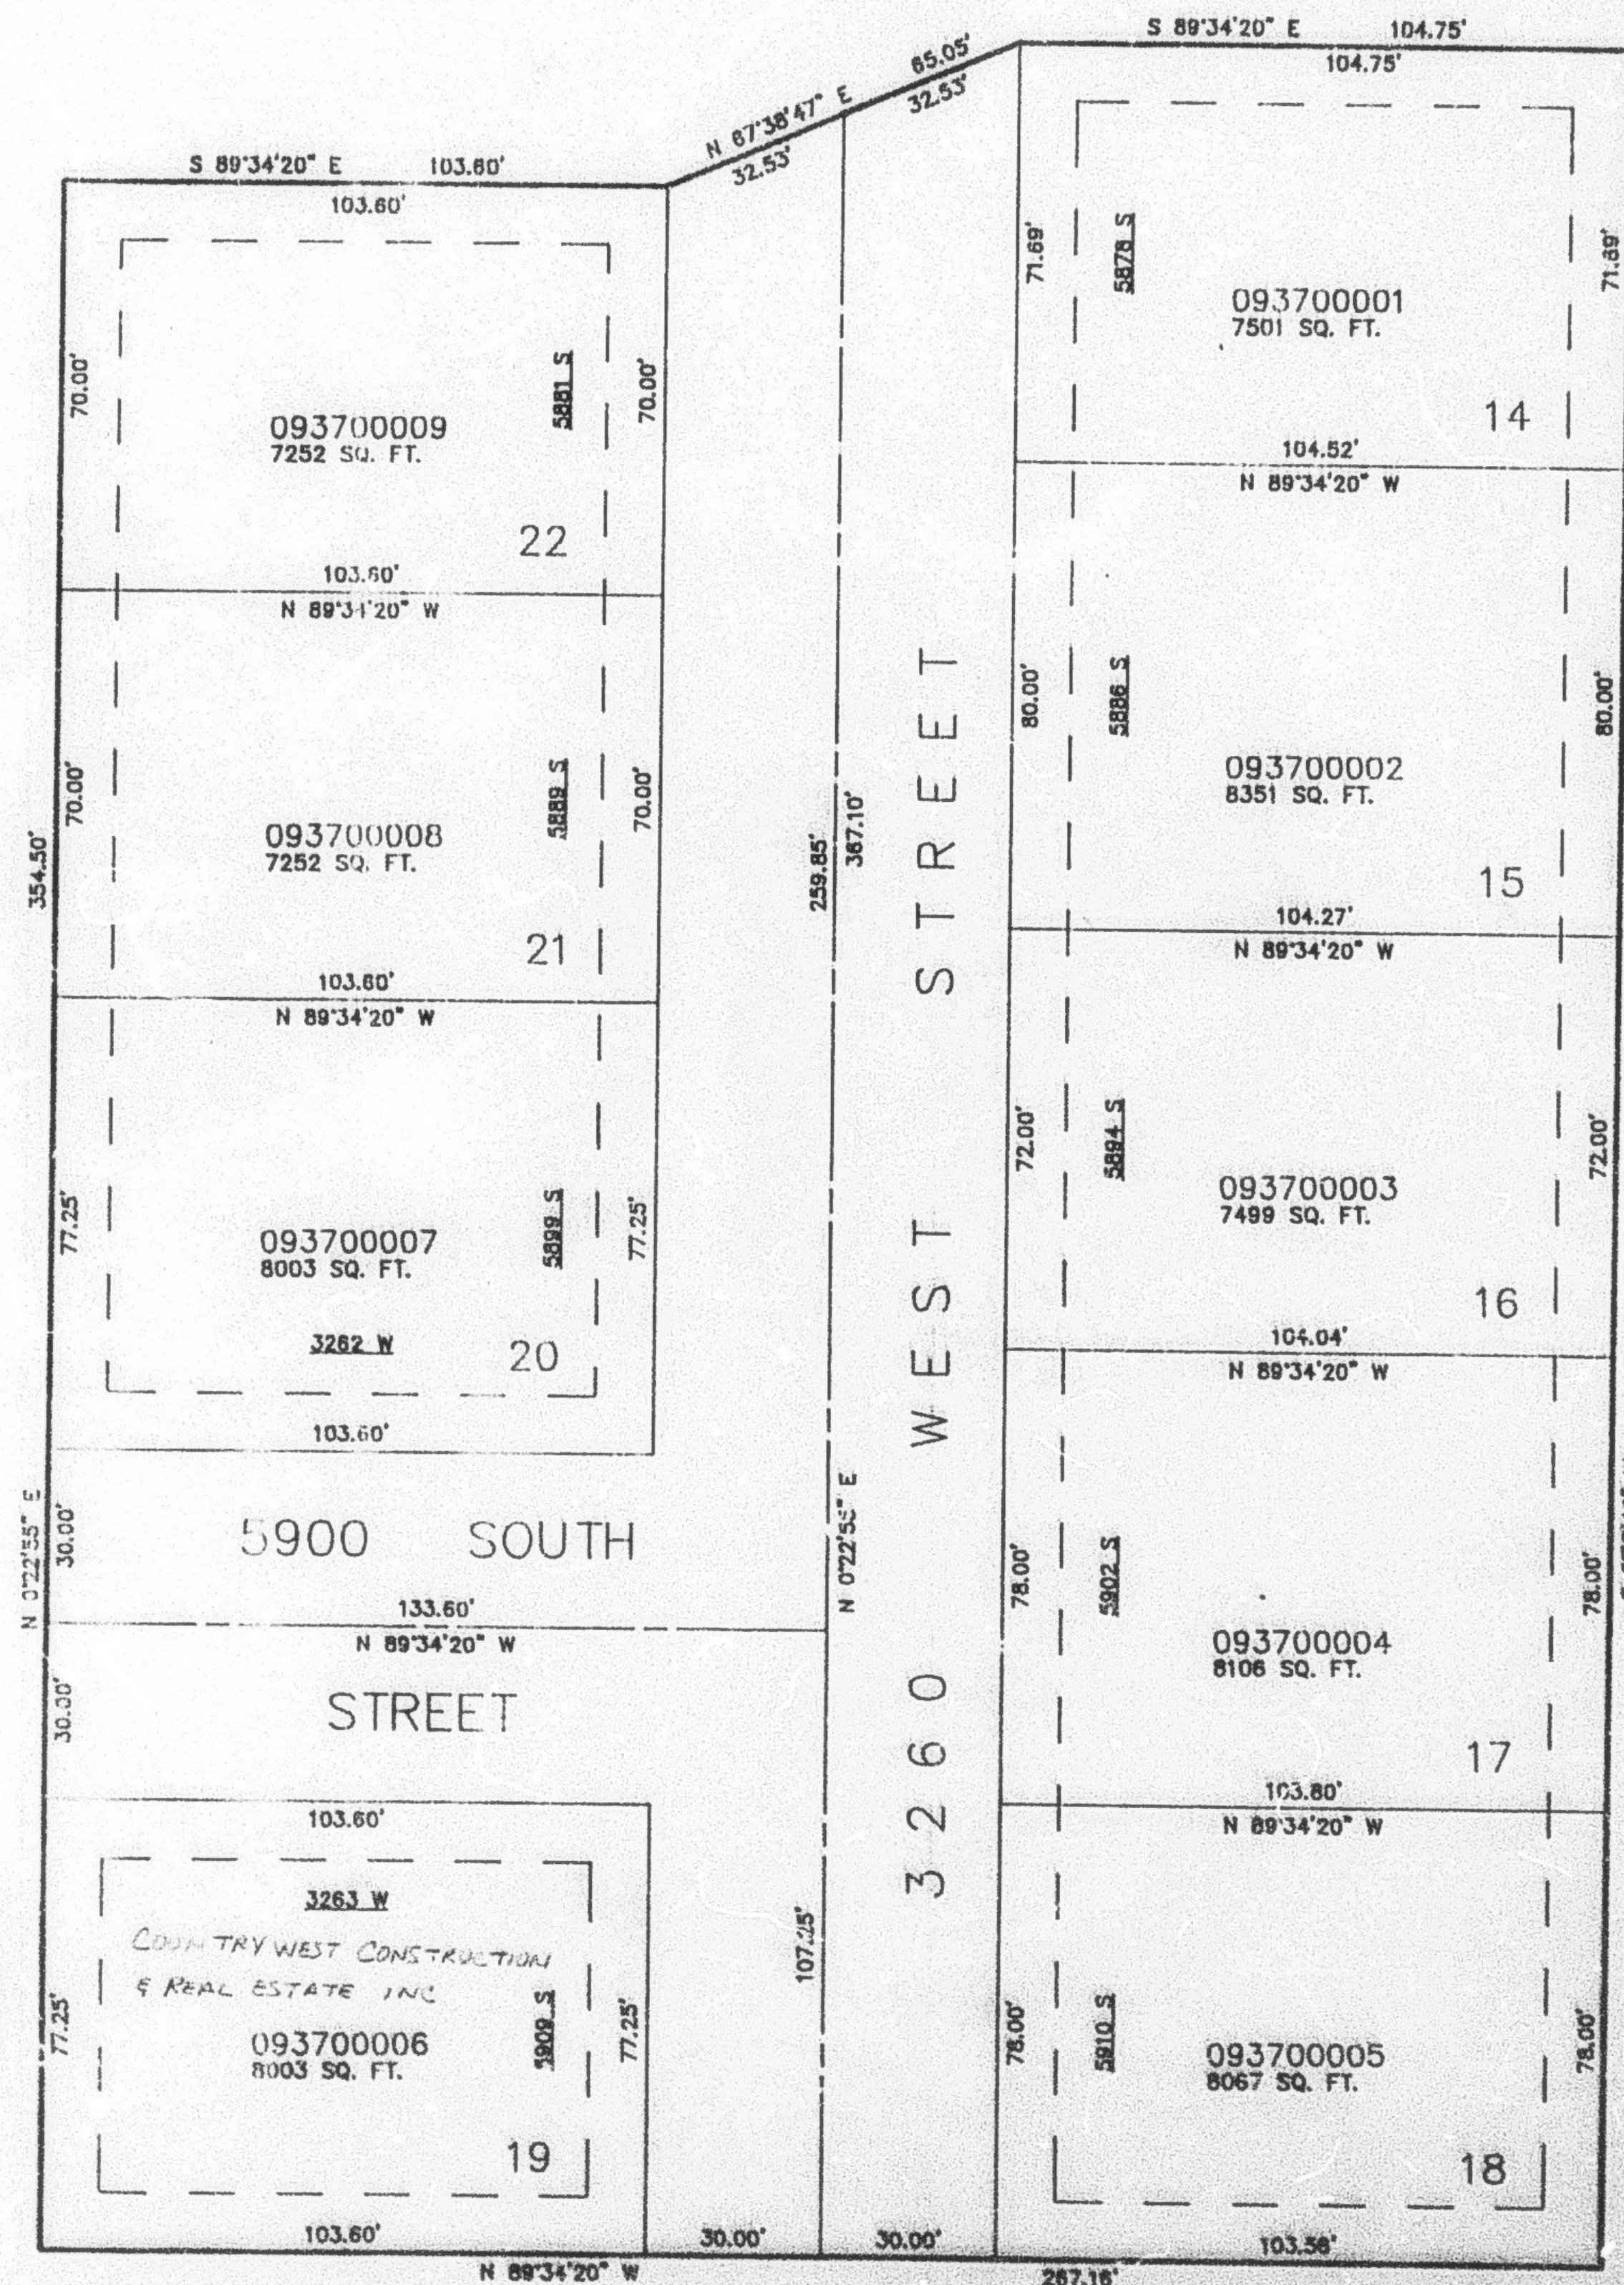

SEE PAGE 88-2