

PART OF THE SW.1/4, OF SEC. 16, T.5N., R.2W., S.L.B. & M.

374

HEATHERWOOD SUBDIVISION NO. 4

LOTS 63-74

IN ROY CITY

SCALE 1" = 50'


TAXING UNIT: 78

EXCEPT WHERE OTHERWISE
SHOWN ALL LOTS OWNED BY:
G.M.W. DEV., INC.

SEE PAGE 373

SEE PAGE 358

SEE PAGE 74

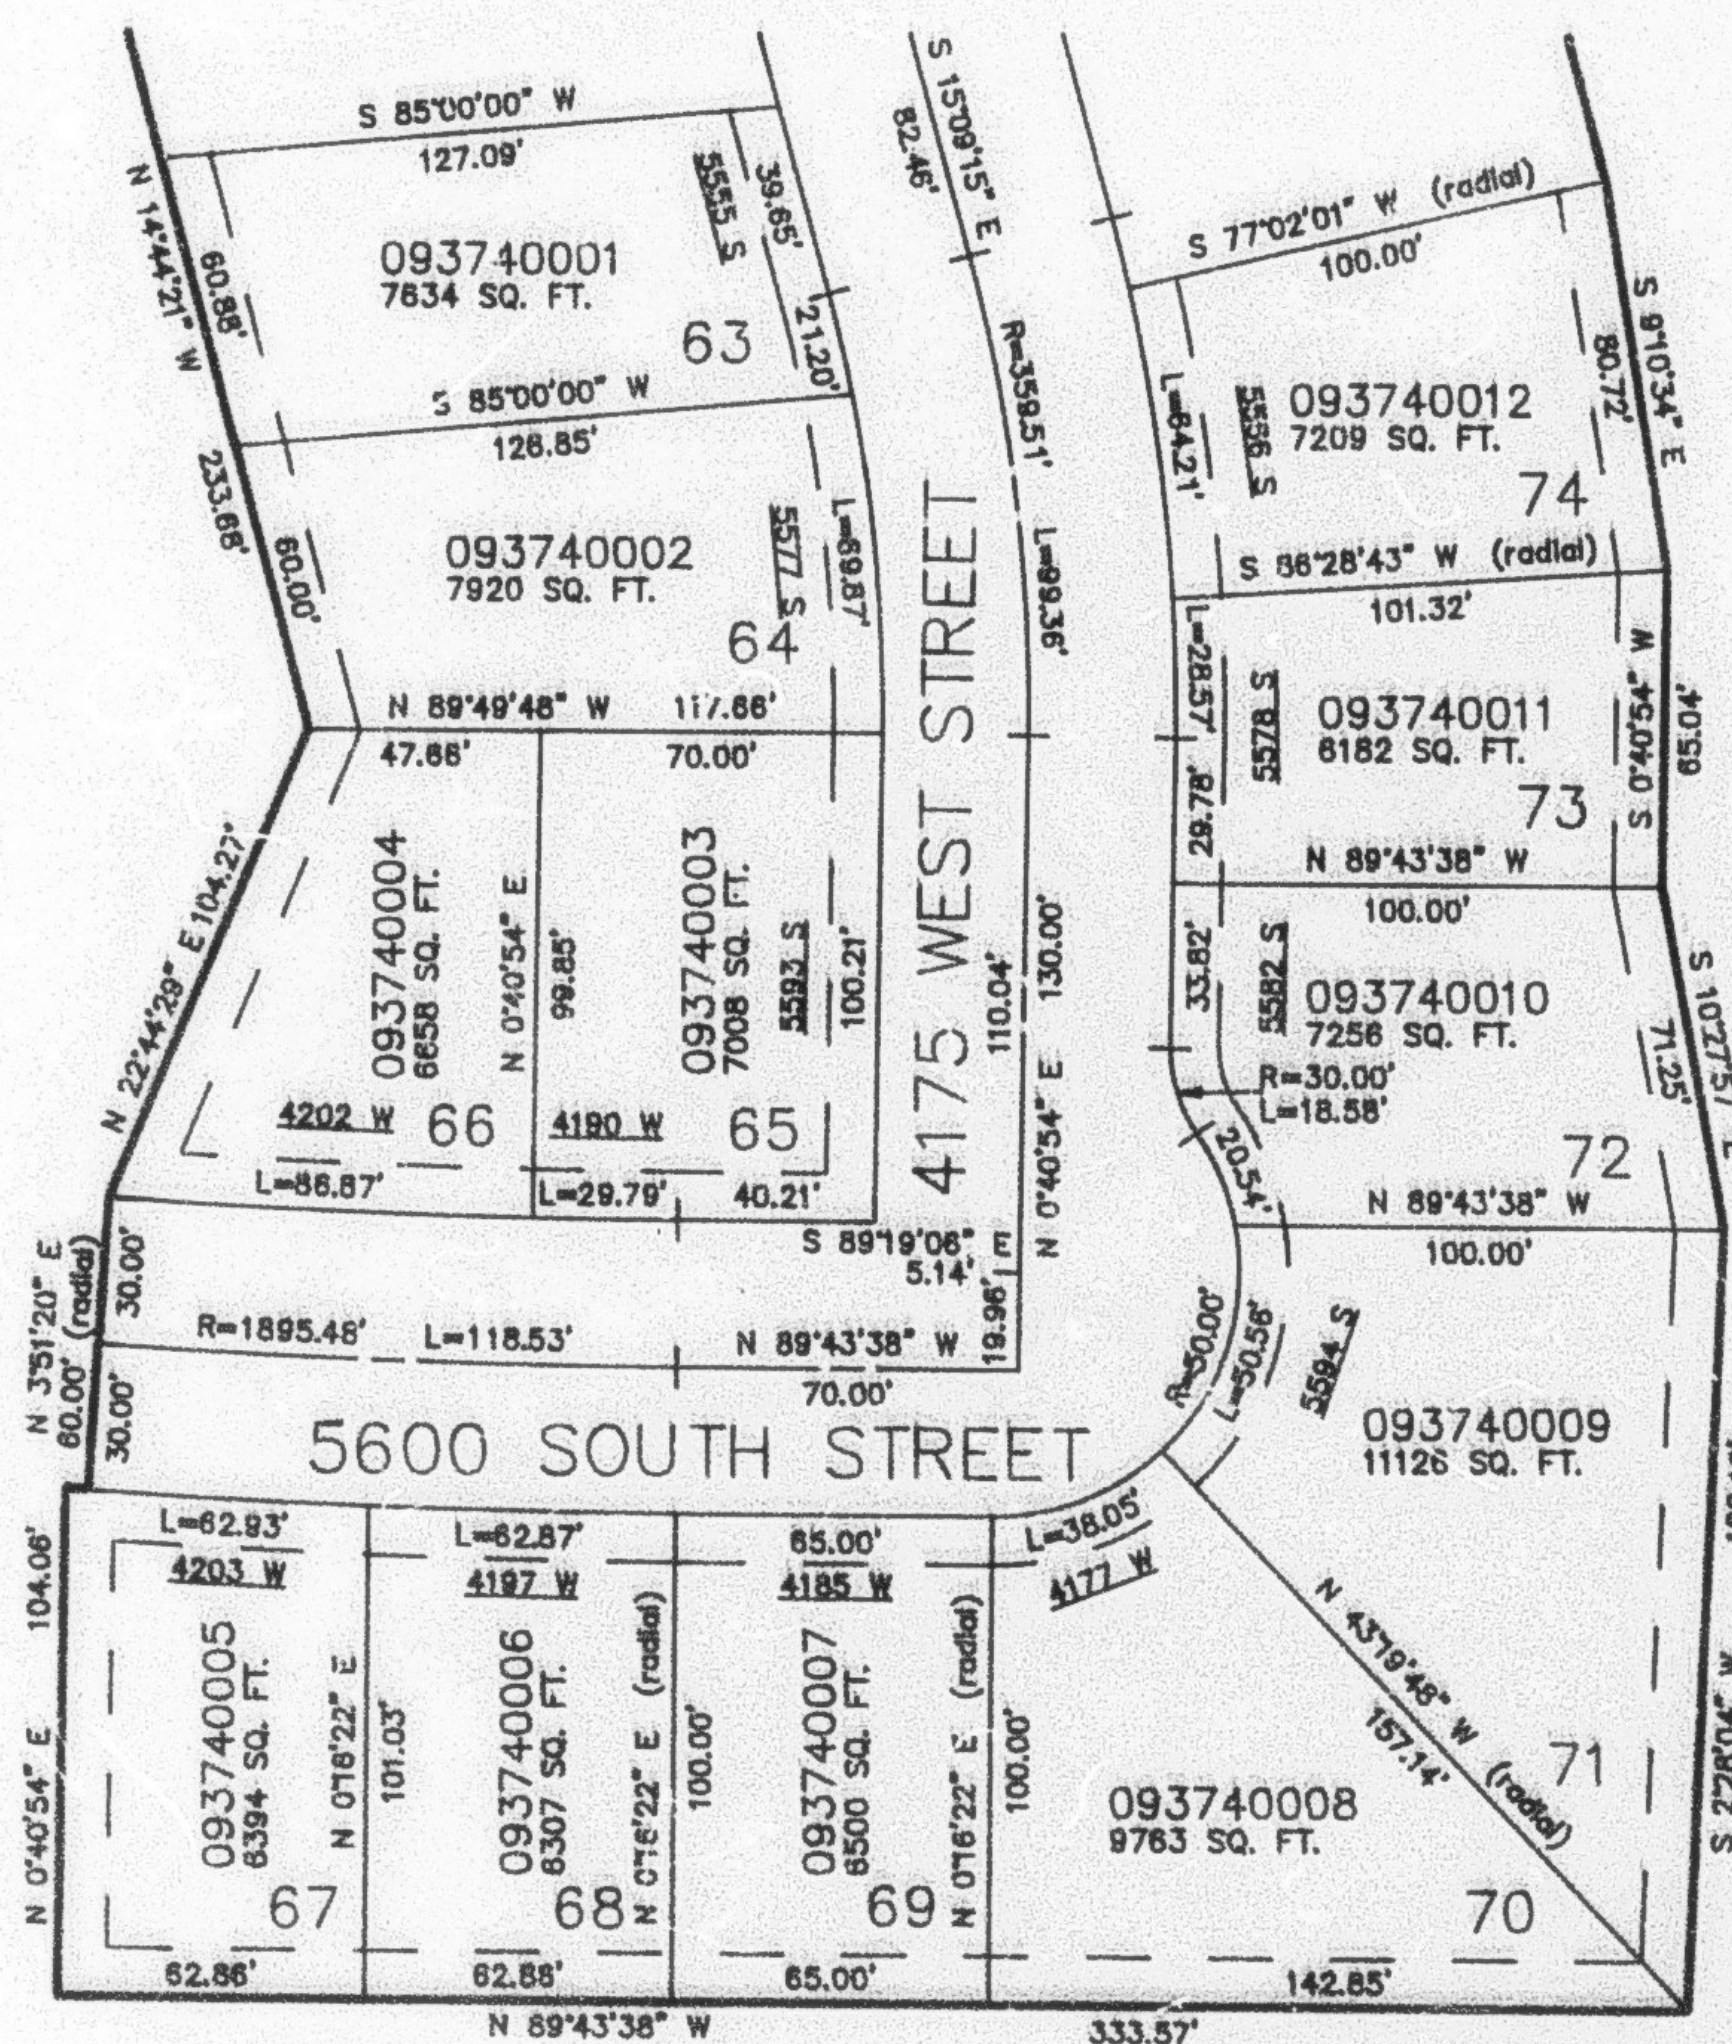

SEE PAGE 83-1

10' UTILITY & DRAINAGE EASEMENTS EACH
SIDE OF PROPERTY LINES AS INDICATED
BY DASHED LINES EXCEPT AS OTHERWISE
SHOWN.

FOR COMPLETE ENG DATA SEE
ORIGINAL DEDICATION PLAT IN
BOOK 41, PAGE 1 OF RECORDS.