

PART OF THE NW.1/4, SEC. 19, T.5N., R.2W., S.L.B. & M.
COUNTRYBROOK SUBDIVISION UNIT NO. 4

375

IN SOUTH OGDEN CITY


SCALE 1" = 50'

TAXING UNIT: 40

SEE PAGE 363

EXCEPT WHERE OTHERWISE
SHOWN ALL LOTS OWNED BY:
KELLY LANE & MELANIE LANE,
TERRY D. SMEDLEY & SUSANNE SMEDLEY
SCOTT STANDING & LORI S. STANDING

SEE PAGE 72-2

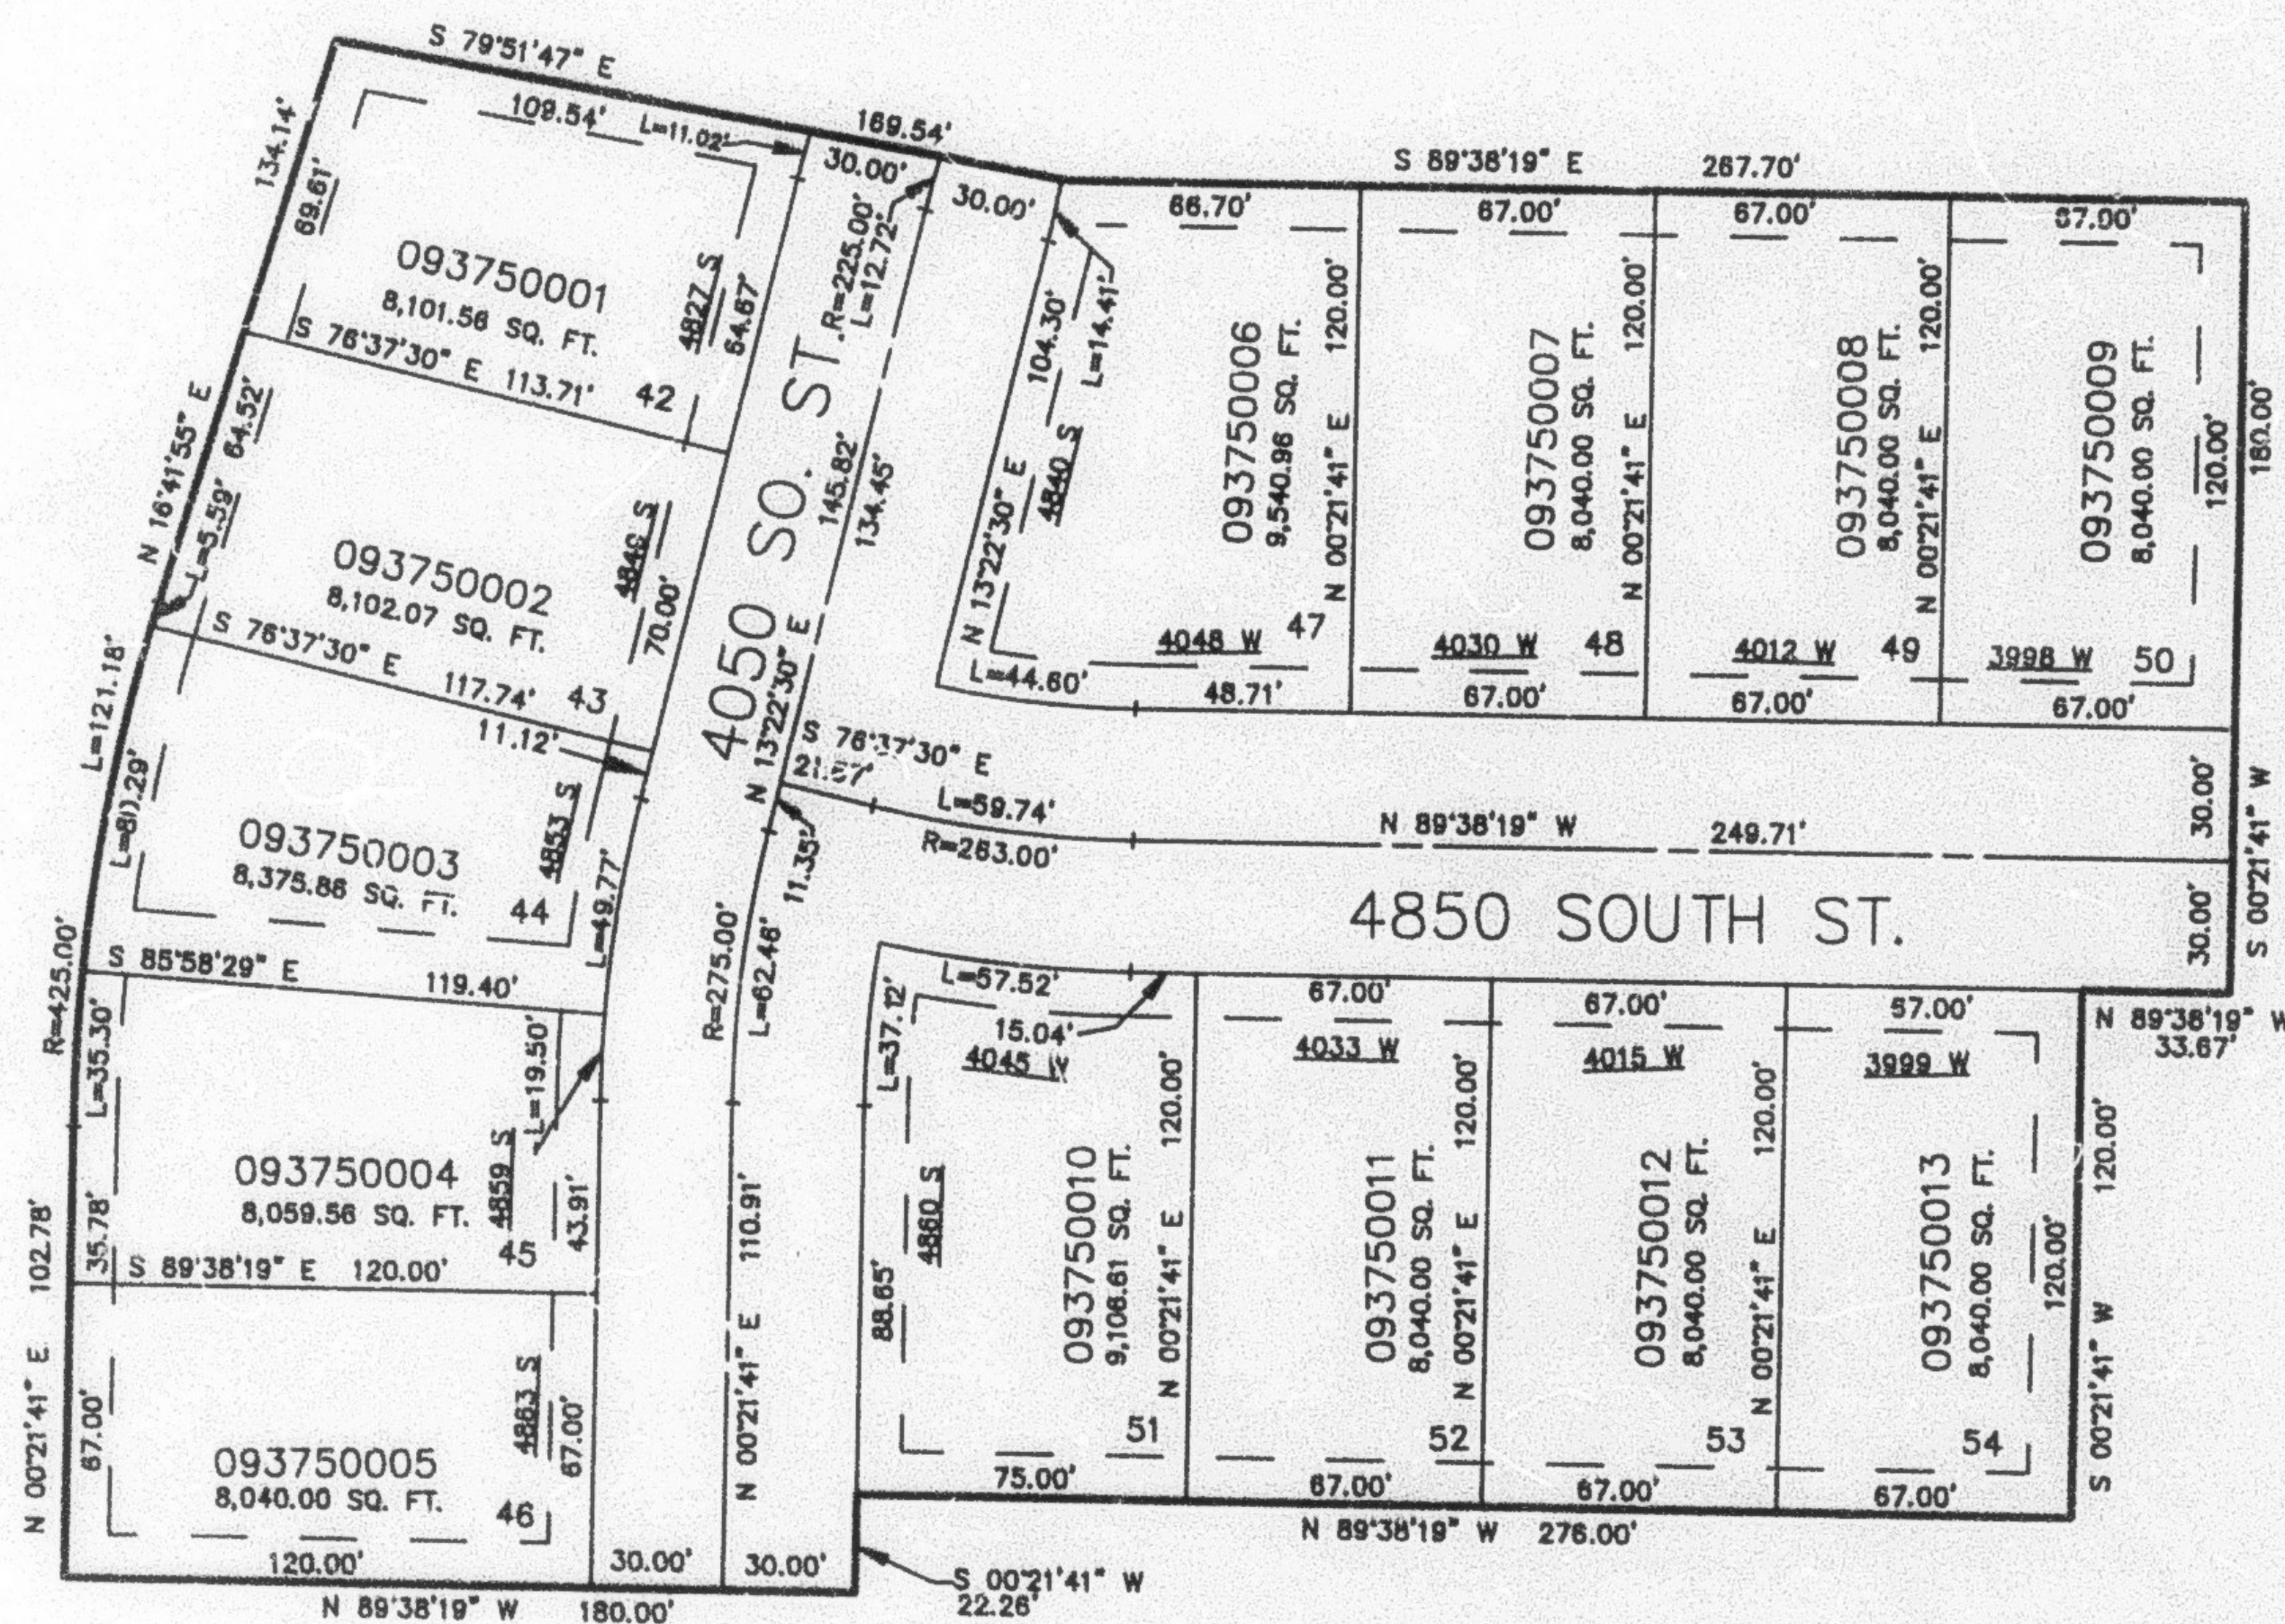

SEE PAGE 72-2

10' UTILITY & DRAINAGE EASEMENTS EACH
SIDE OF PROPERTY LINES AS INDICATED
BY DASHED LINES EXCEPT AS OTHERWISE
SHOWN.

SEE PAGE 72-2

FOR COMPLETE ENG DATA SEE
ORIGINAL DEDICATION PLAT IN
BOOK 41, PAGE 20 OF RECORDS.