

PART OF THE SW OF THE NW 1/4, OF SEC. 15, T5N., R2W., S.L.B. & M.
WARD ESTATES SUBDIVISION

376

TAXING UNIT: 78


IN ROY CITY
SCALE 1" = 50'

EXCEPT WHERE OTHERWISE
SHOWN ALL LOTS OWNED BY
CLYFORD F. WARD

SEE PAGE 71-3

SEE PAGE 71-3

SEE PAGE 71-3

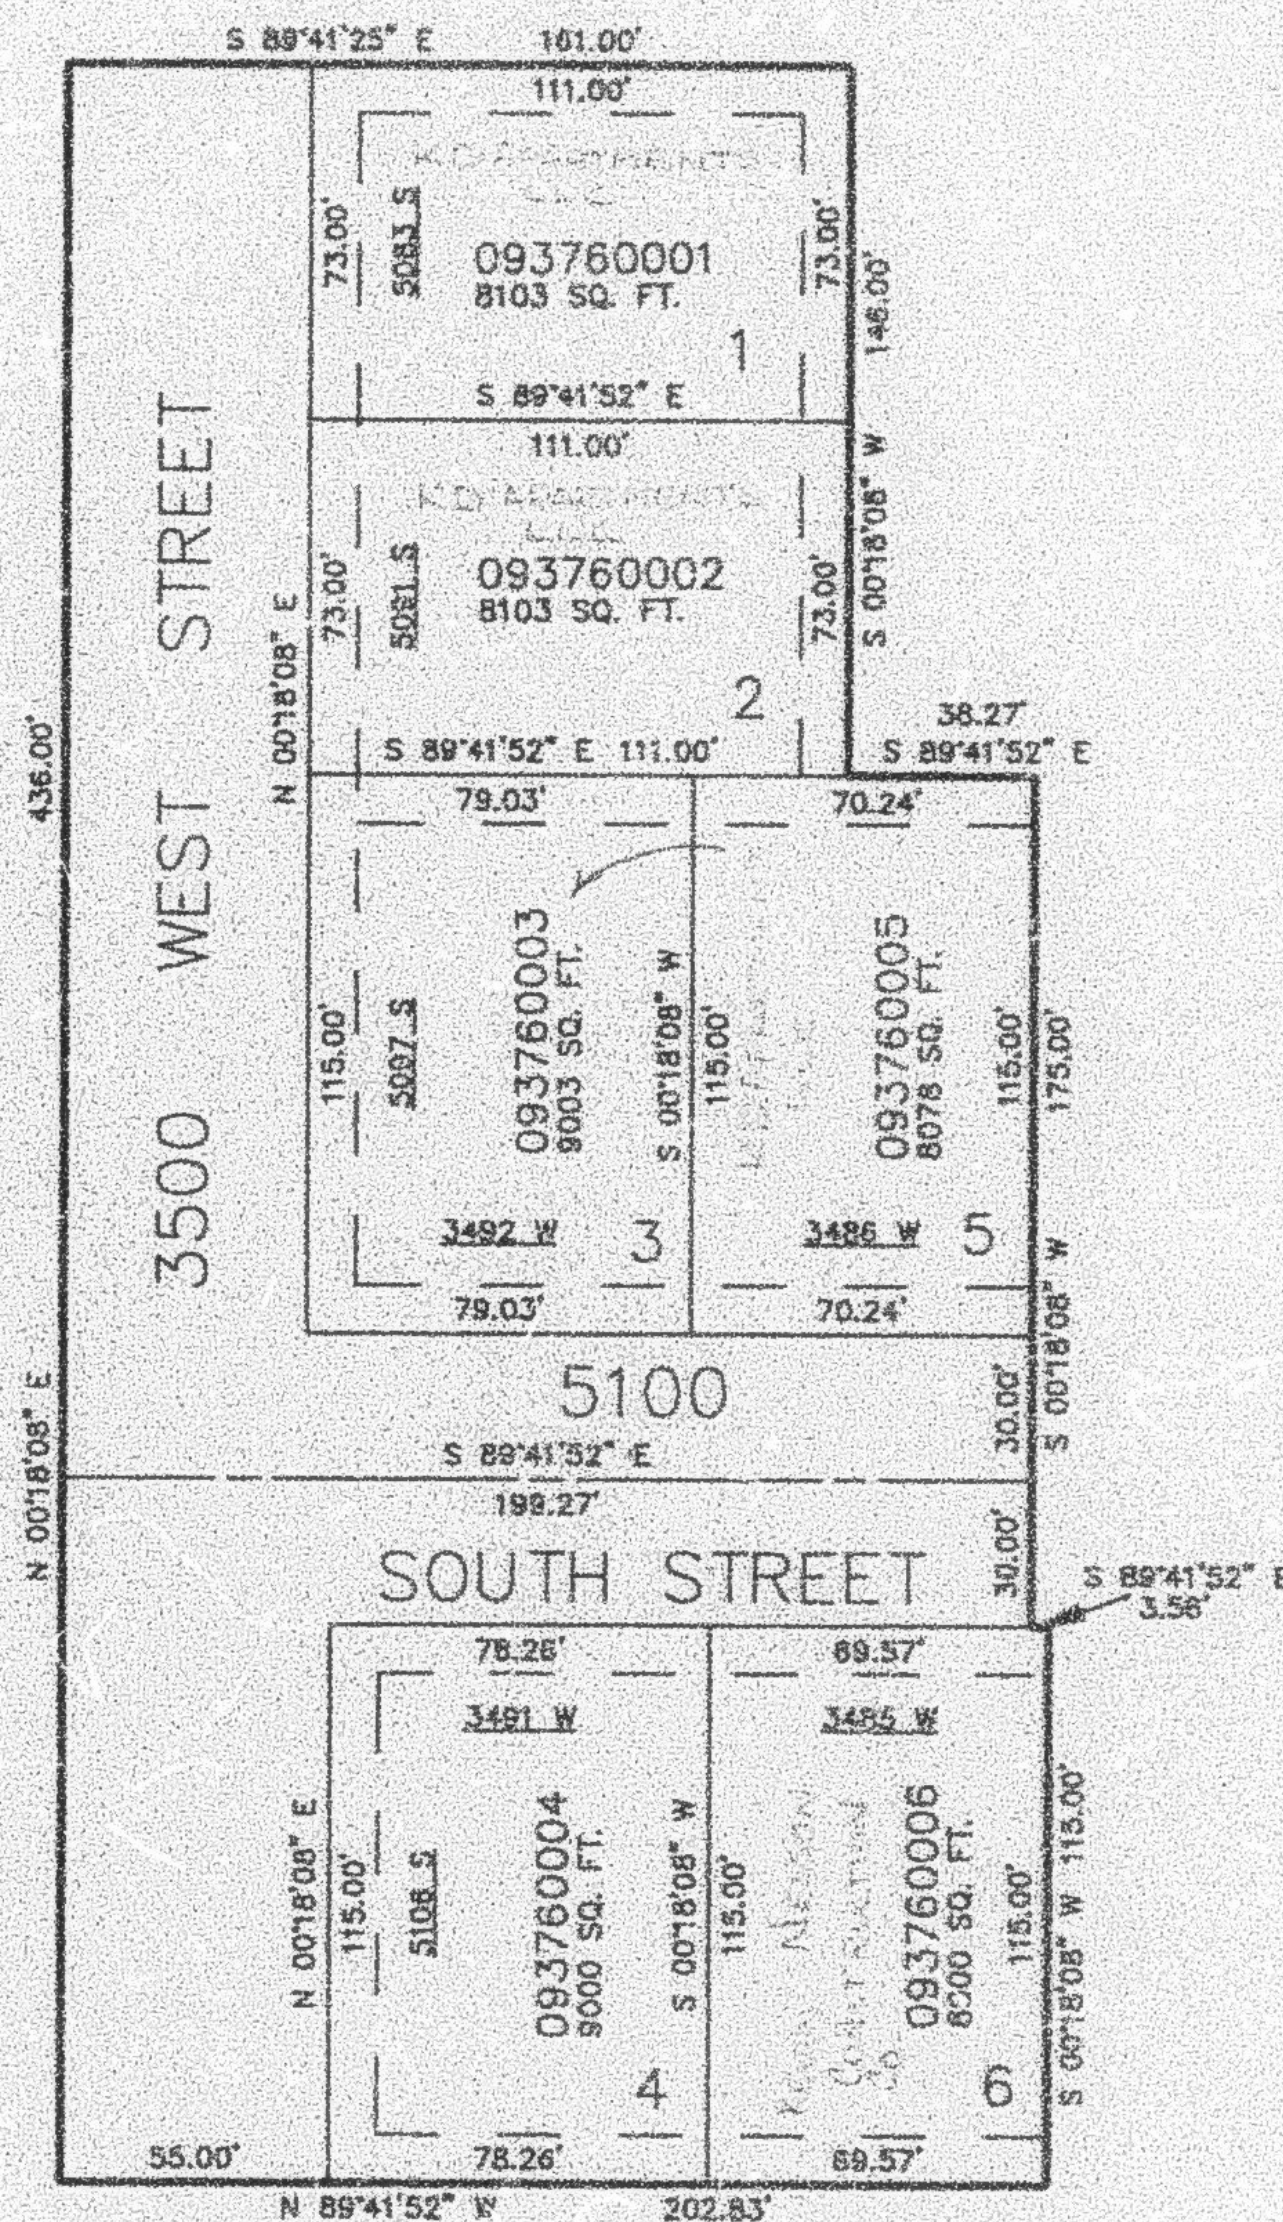

SEE PAGE 71-3

10' UTILITY & DRAINAGE EASEMENTS EACH
SIDE OF PROPERTY LINES AS INDICATED
BY DASHED LINES EXCEPT AS OTHERWISE
SHOWN.

FOR COMPLETE ENG DATA SEE
ORIGINAL DEEDITION PLAT IN
BOOK 41, PAGE 21 OF RECORDS.