

PART OF THE SW 1/4, OF SEC. 16, T.5N., R.2W., S.L.B. & M.

SEASONS WEST SUBDIVISION PHASE 1

IN ROCK CITY


SCALE 1" = 50'

TAXING UNIT 314

377

EXCEPT WHERE OTHERWISE
NOTED ALL LOTS ARE
TO BE PLATTED
IN ACCORDANCE WITH
THE ILLINOIS
CONSTITUTION

SEE PAGE 378

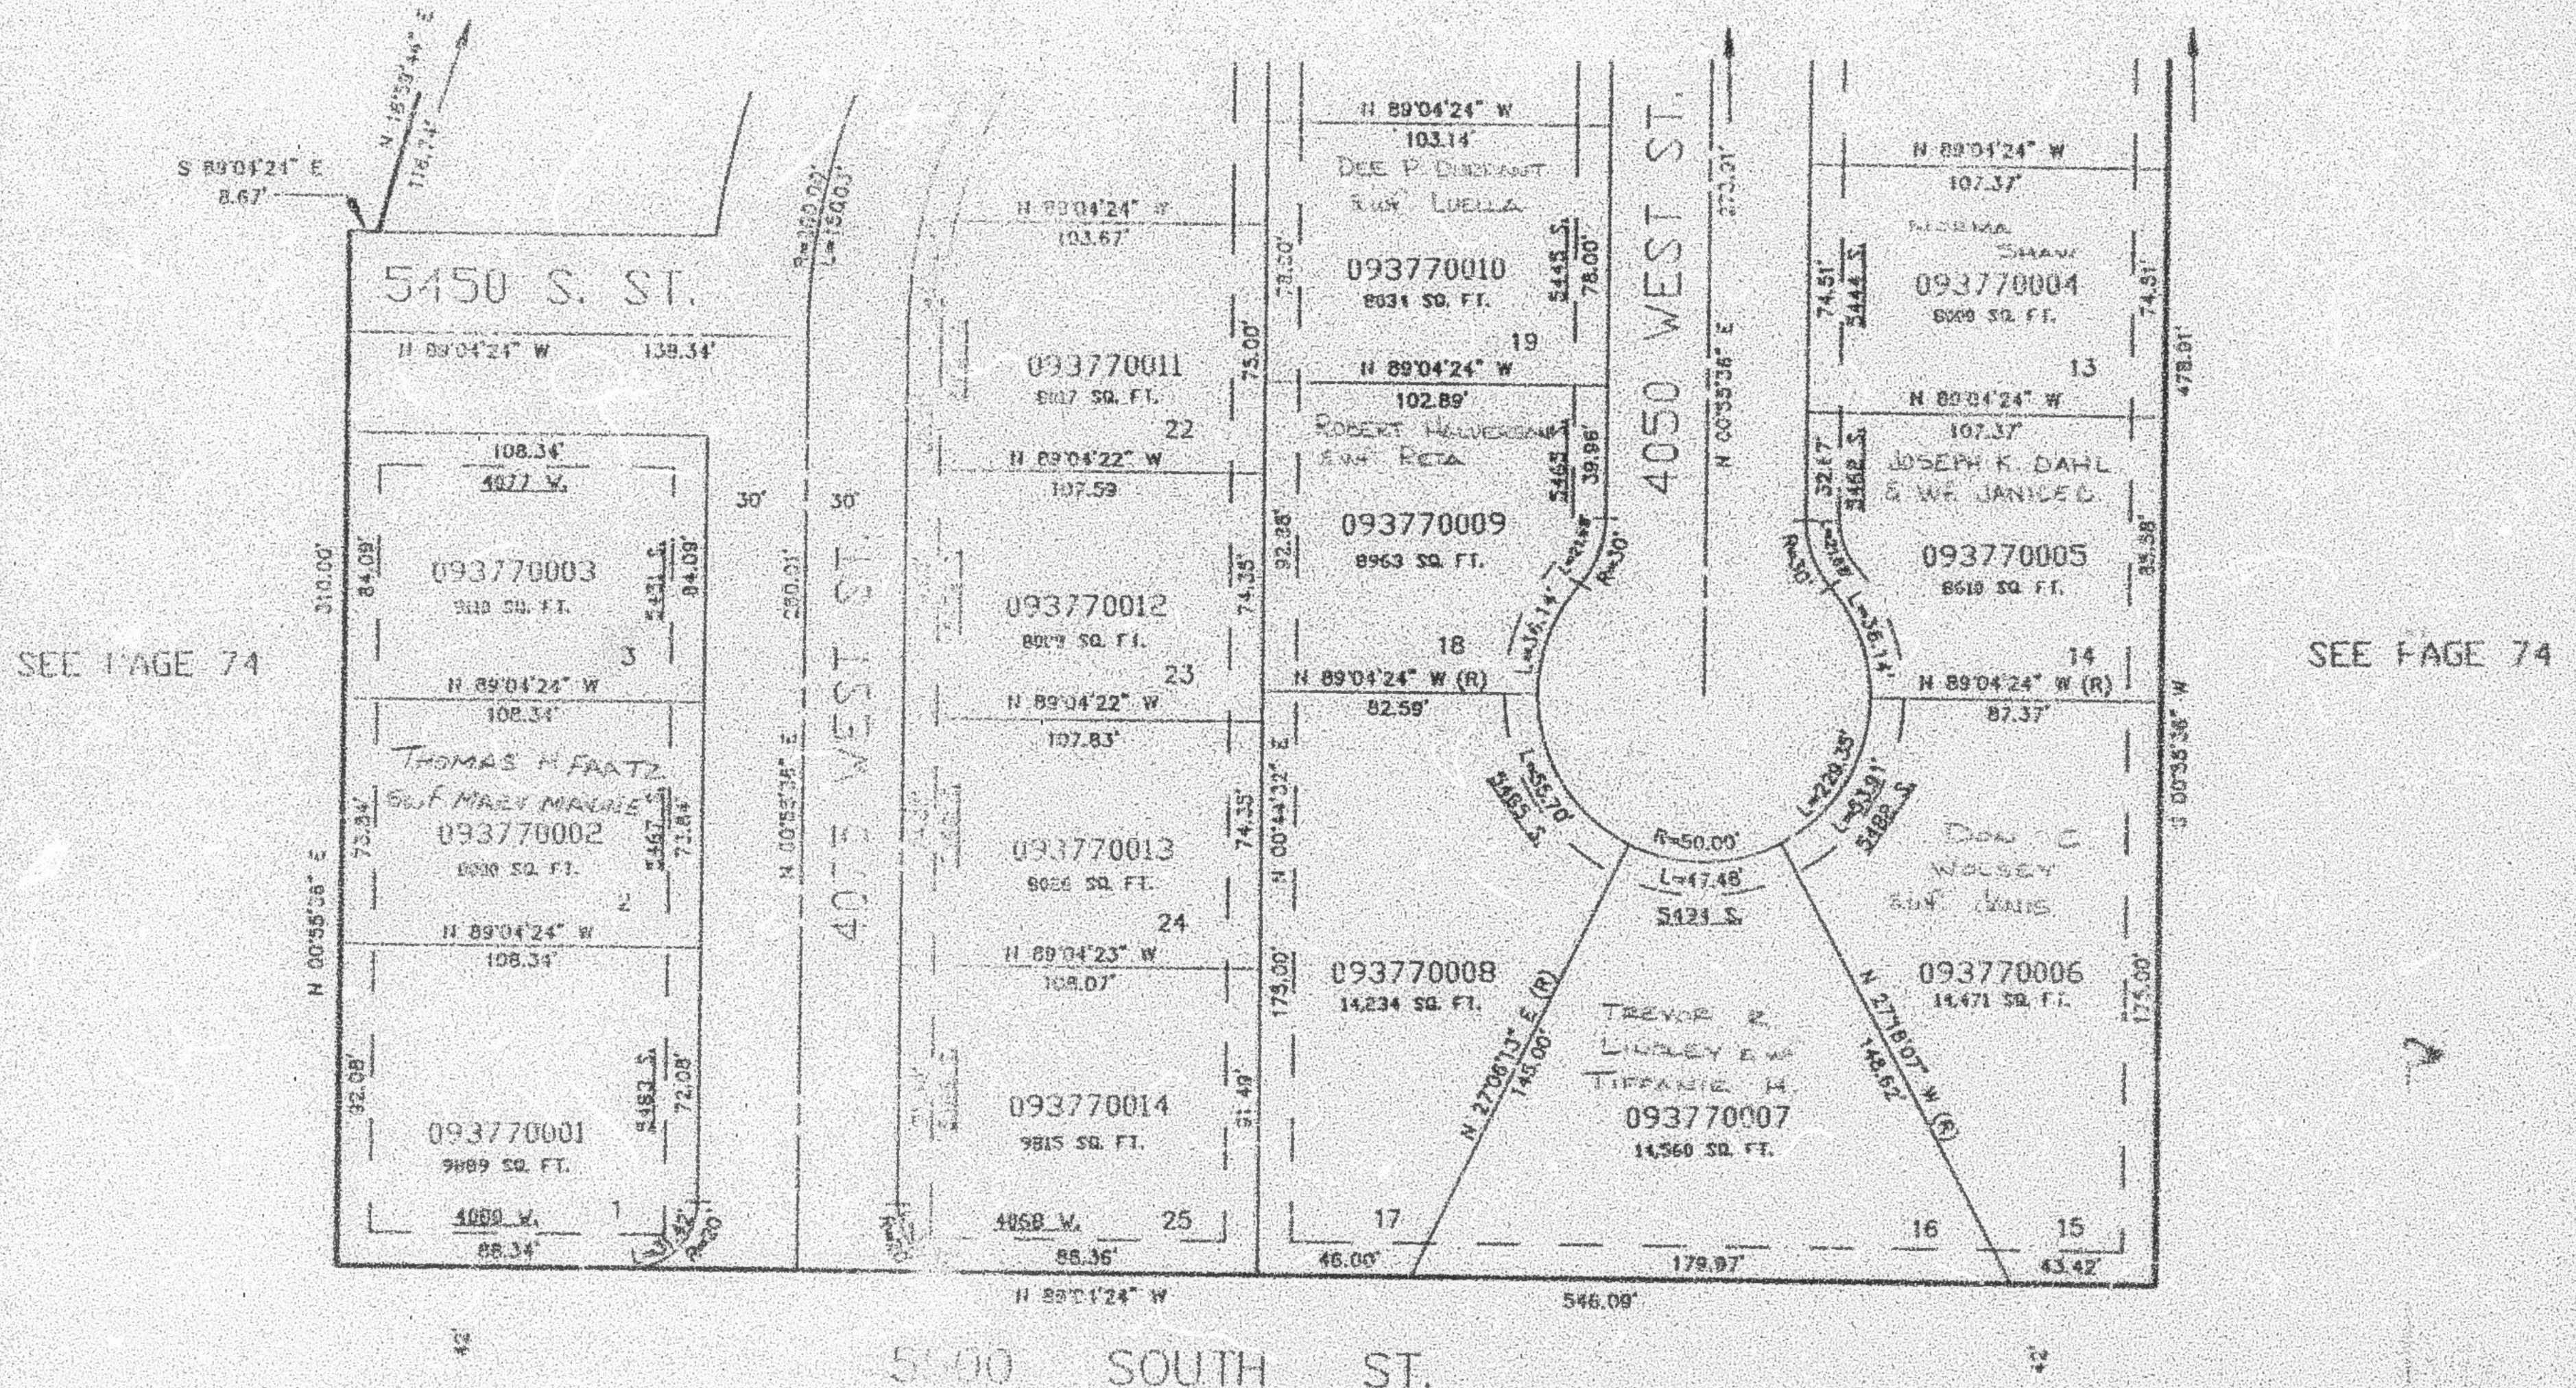

10' UTILITY & DRAINAGE EASEMENTS EACH
SIDE OF PROPERTY LINES AS INDICATED
BY DASHED LINES EXCEPT AS OTHERWISE
SHOWN

FOR COMPLETE ENG DATA SEE
ORIGINAL DEED/PLAT IN
BOOK 41, PAGE 43 OF RECORDS.

SEE PAGE 74