

PART OF THE SE 1/4 OF SEC. 16, AND NE 1/4 OF SEC. 21, T.5N., R.7W., S.L.B. & M.

380


WOODMERE ESTATES NO. 1

IN ROY CITY

SCALE 1" = 50'

SEE PAGE 73

TAXING UNIT: 41

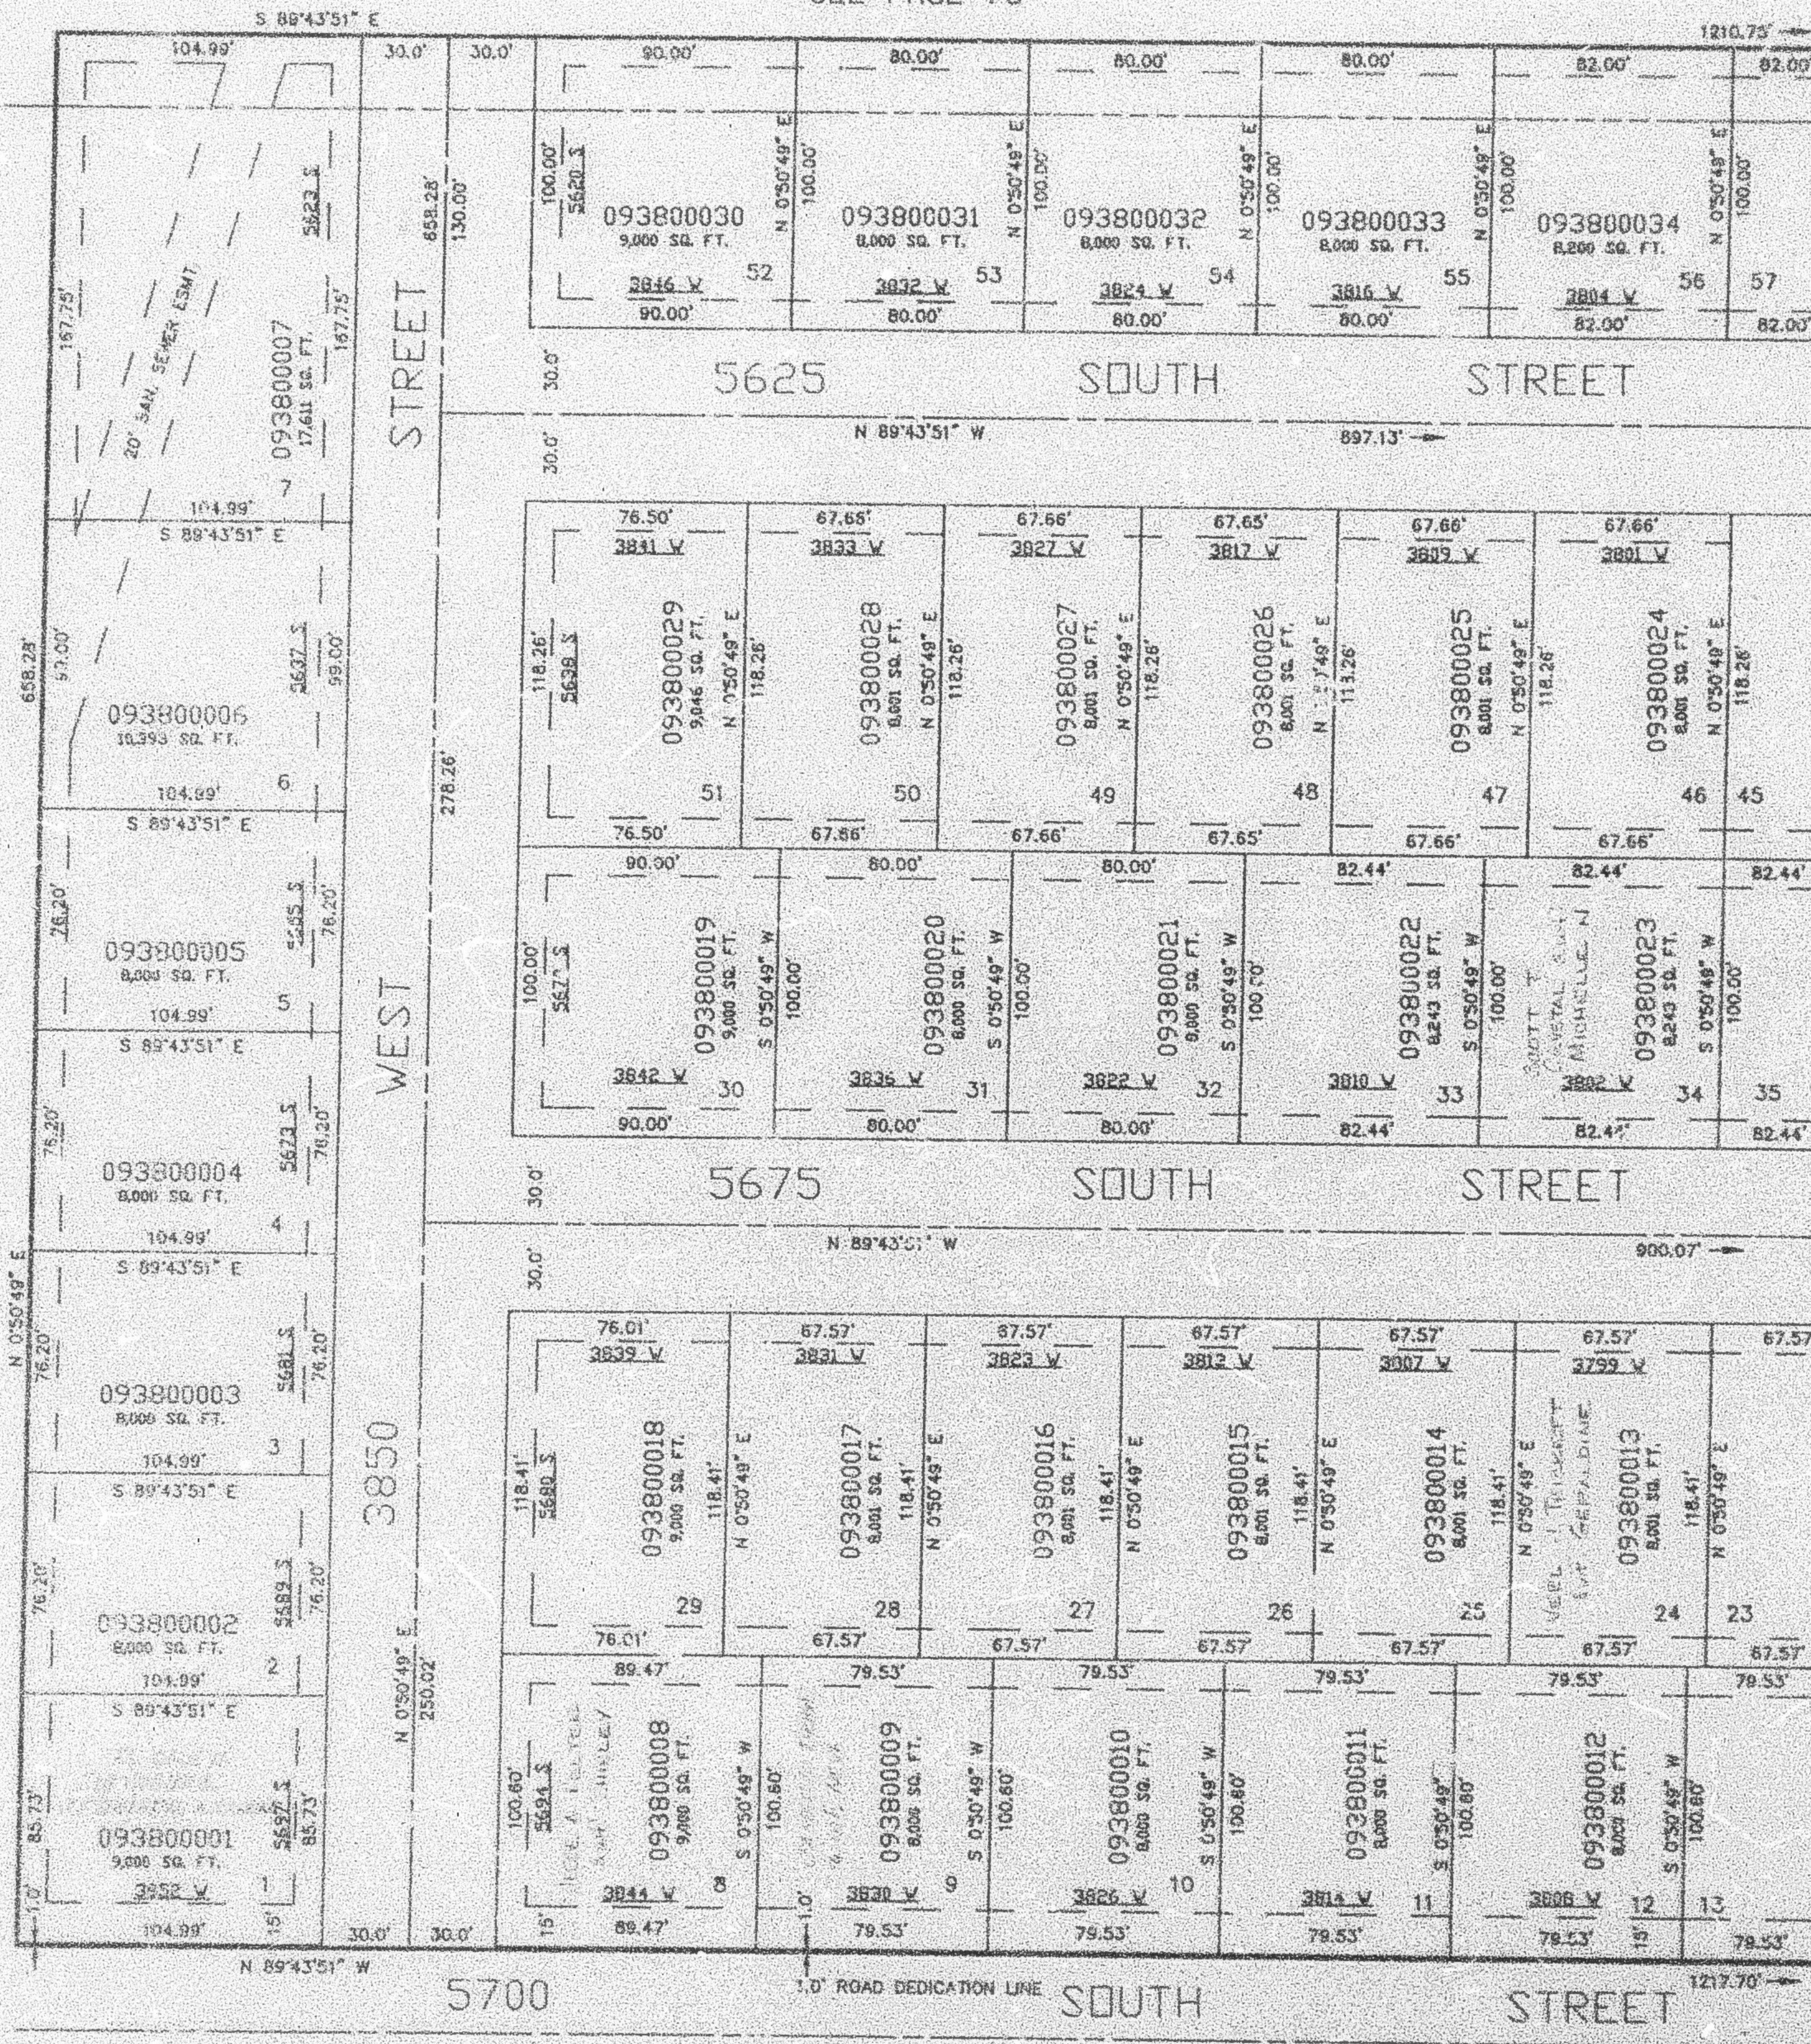

SEE PAGE 84

SEE PAGE 381

10' UTILITY & DRAINAGE EASEMENTS EACH
SIDE OF PROPERTY LINES AS INDICATED
BY DASHED LINES EXCEPT AS OTHERWISE
SHOWN.

SEE PAGE 84

FOR COMPLETE ENG DATA SEE
ORIGINAL DEDICATION PLAT IN
BOOK 44, PAGE 52 OF RECORDS.

UK 04-98