

PART OF THE SE 1/4 OF SEC. 16, AND NE 1/4 OF SEC. 21, T.5N., R.2W., S.L.B. & M.


WOODMERE ESTATES NO. 1

IN ROY CITY

SCALE 1" = 50'

TAXING UNIT: 41

SEE PAGE 73

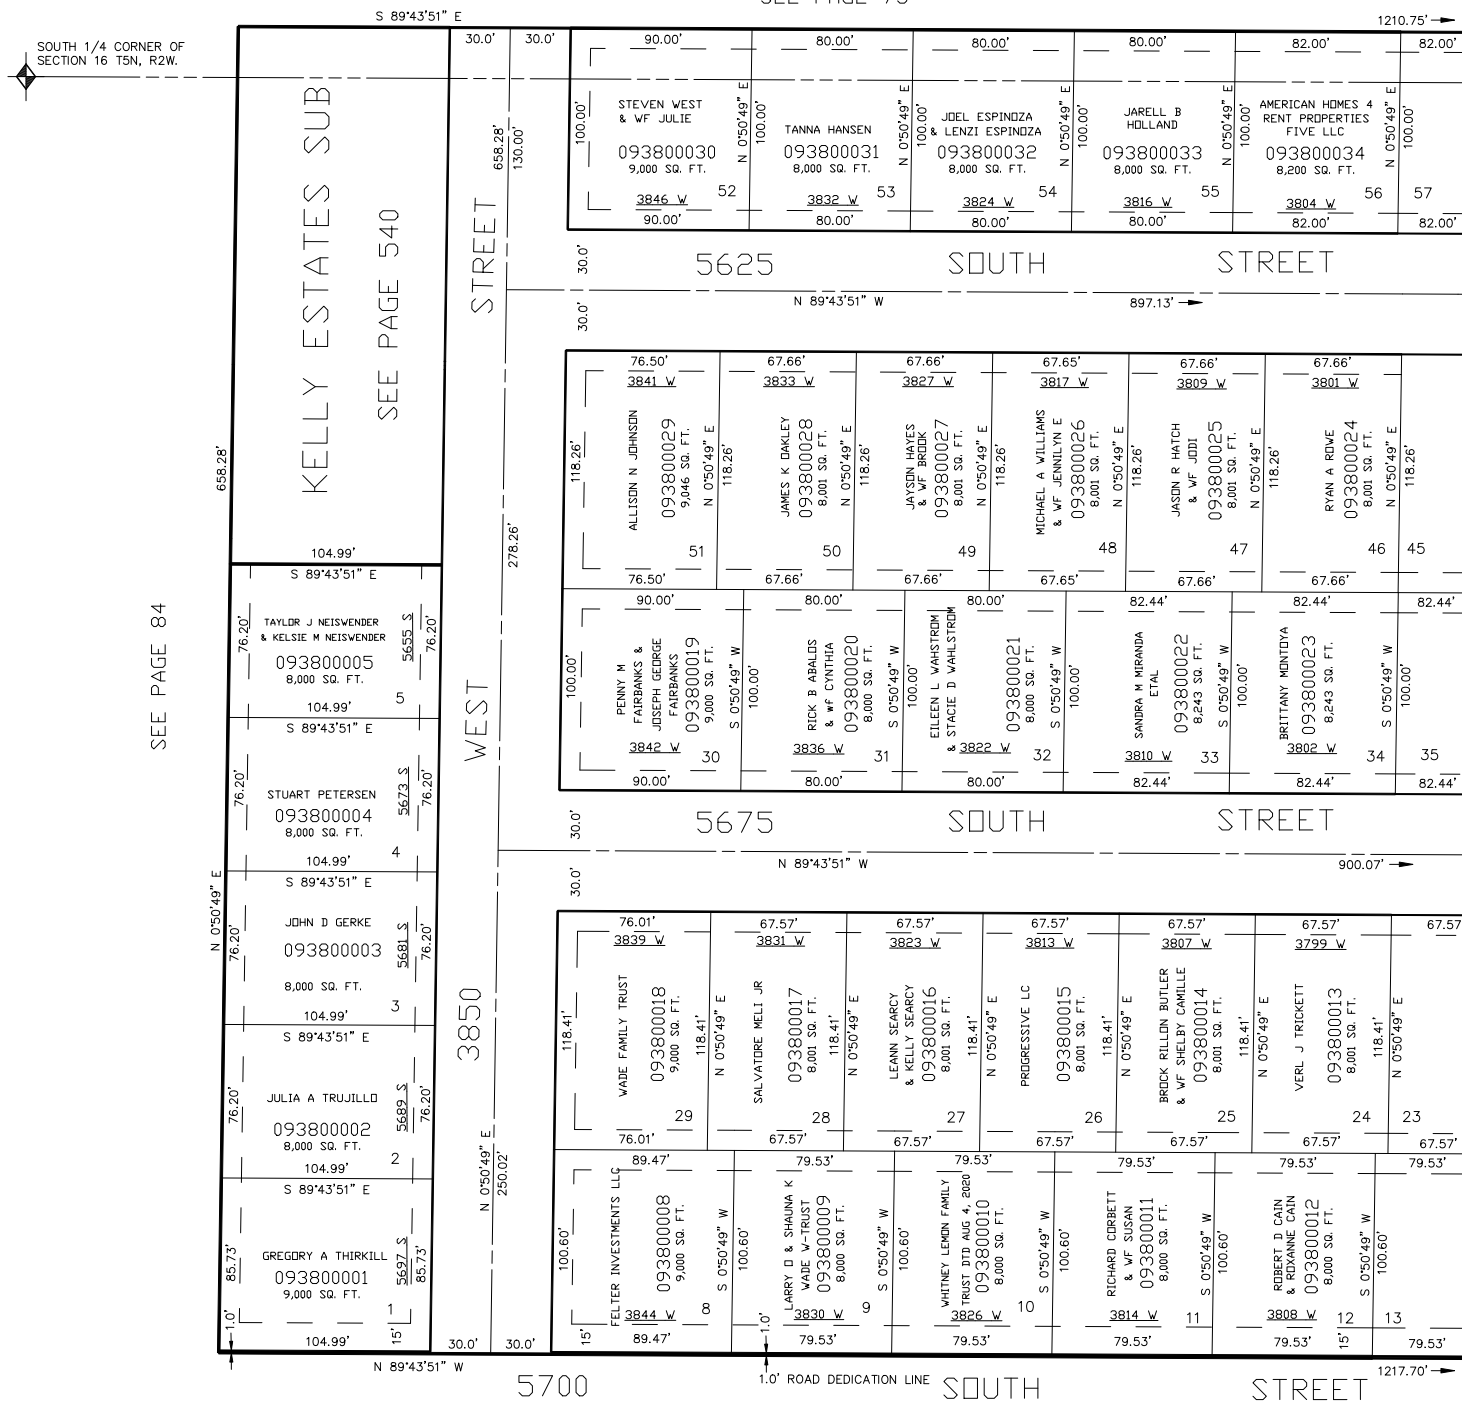

SEE PAGE 381

SEE PAGE 84

10' UTILITY & DRAINAGE EASEMENTS EACH
SIDE OF PROPERTY LINES AS INDICATED
BY DASHED LINES EXCEPT AS OTHERWISE
SHOWN.

SEE PAGE 84

FOR TAX PURPOSES ONLY

FOR COMPLETE ENG DATA SEE
ORIGINAL DEDICATION PLAT IN
BOOK 41, PAGE 52 OF RECORDS.

LK 04-96