

PART OF THE SE 1/4 OF SEC. 16, AND THE NE 1/4 OF SEC. 21, T.5N., R.2W., S.L.B. & M.

381


WOODMERE ESTATES NO. 1

IN ROY CITY

TAXING UNIT: 41

SCALE 1" = 50'

SEE PAGE 73

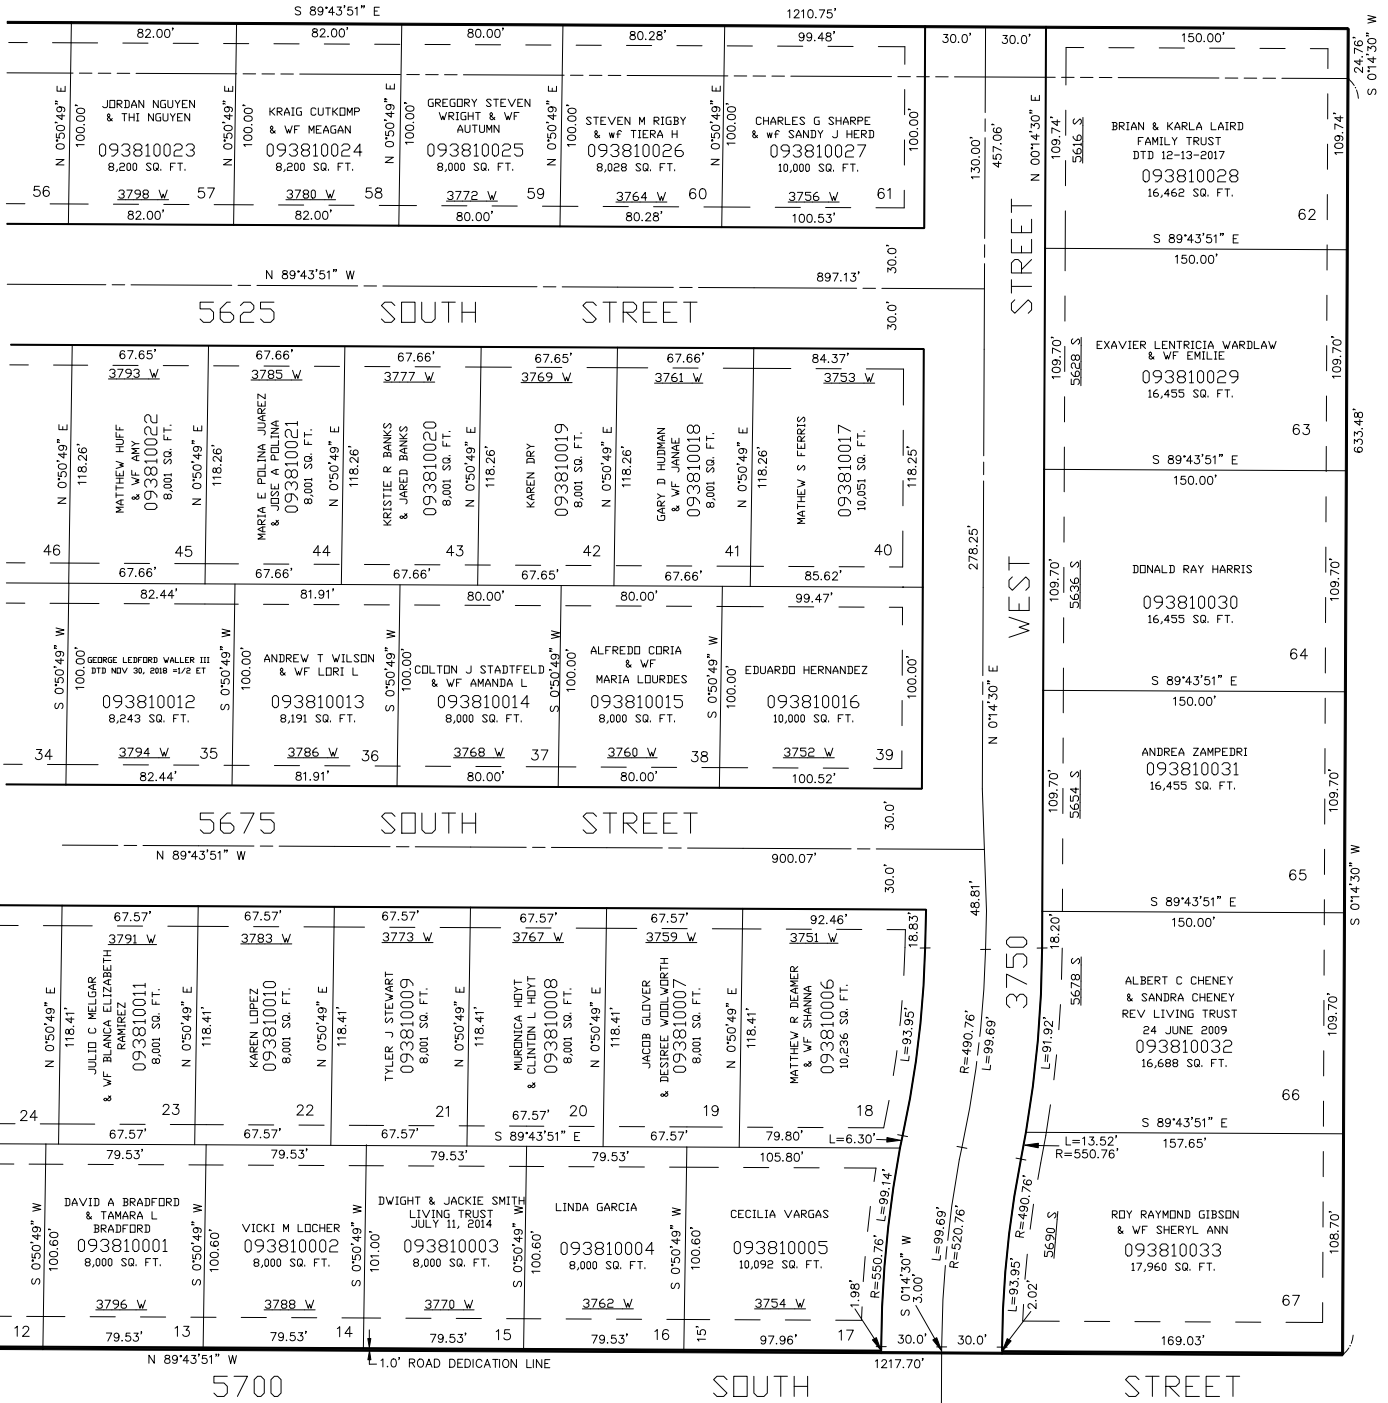

10' UTILITY & DRAINAGE EASEMENTS EACH
SIDE OF PROPERTY LINES AS INDICATED
BY DASHED LINES EXCEPT AS OTHERWISE
SHOWN.

SEE PAGE 84
FOR TAX PURPOSES ONLY

FOR COMPLETE ENG DATA SEE
ORIGINAL DEDICATION PLAT IN
BOOK 41, PAGE 52 OF RECORDS.

LK 05-96

SEE PAGE 380

SEE PAGE 354