

PART OF THE N.W. 1/4 OF SECTION 16, T.5N., R.2W., S.L.B. & M.
COUNTRY BROOK SUBDIVISION UNIT NO. 5

382

IN ROY CITY


SCALE 1" = 60'

TAXING UNIT: 40, 109

SEE PAGE 375

SEE PAGE 72-2

SEE PAGE 72-2

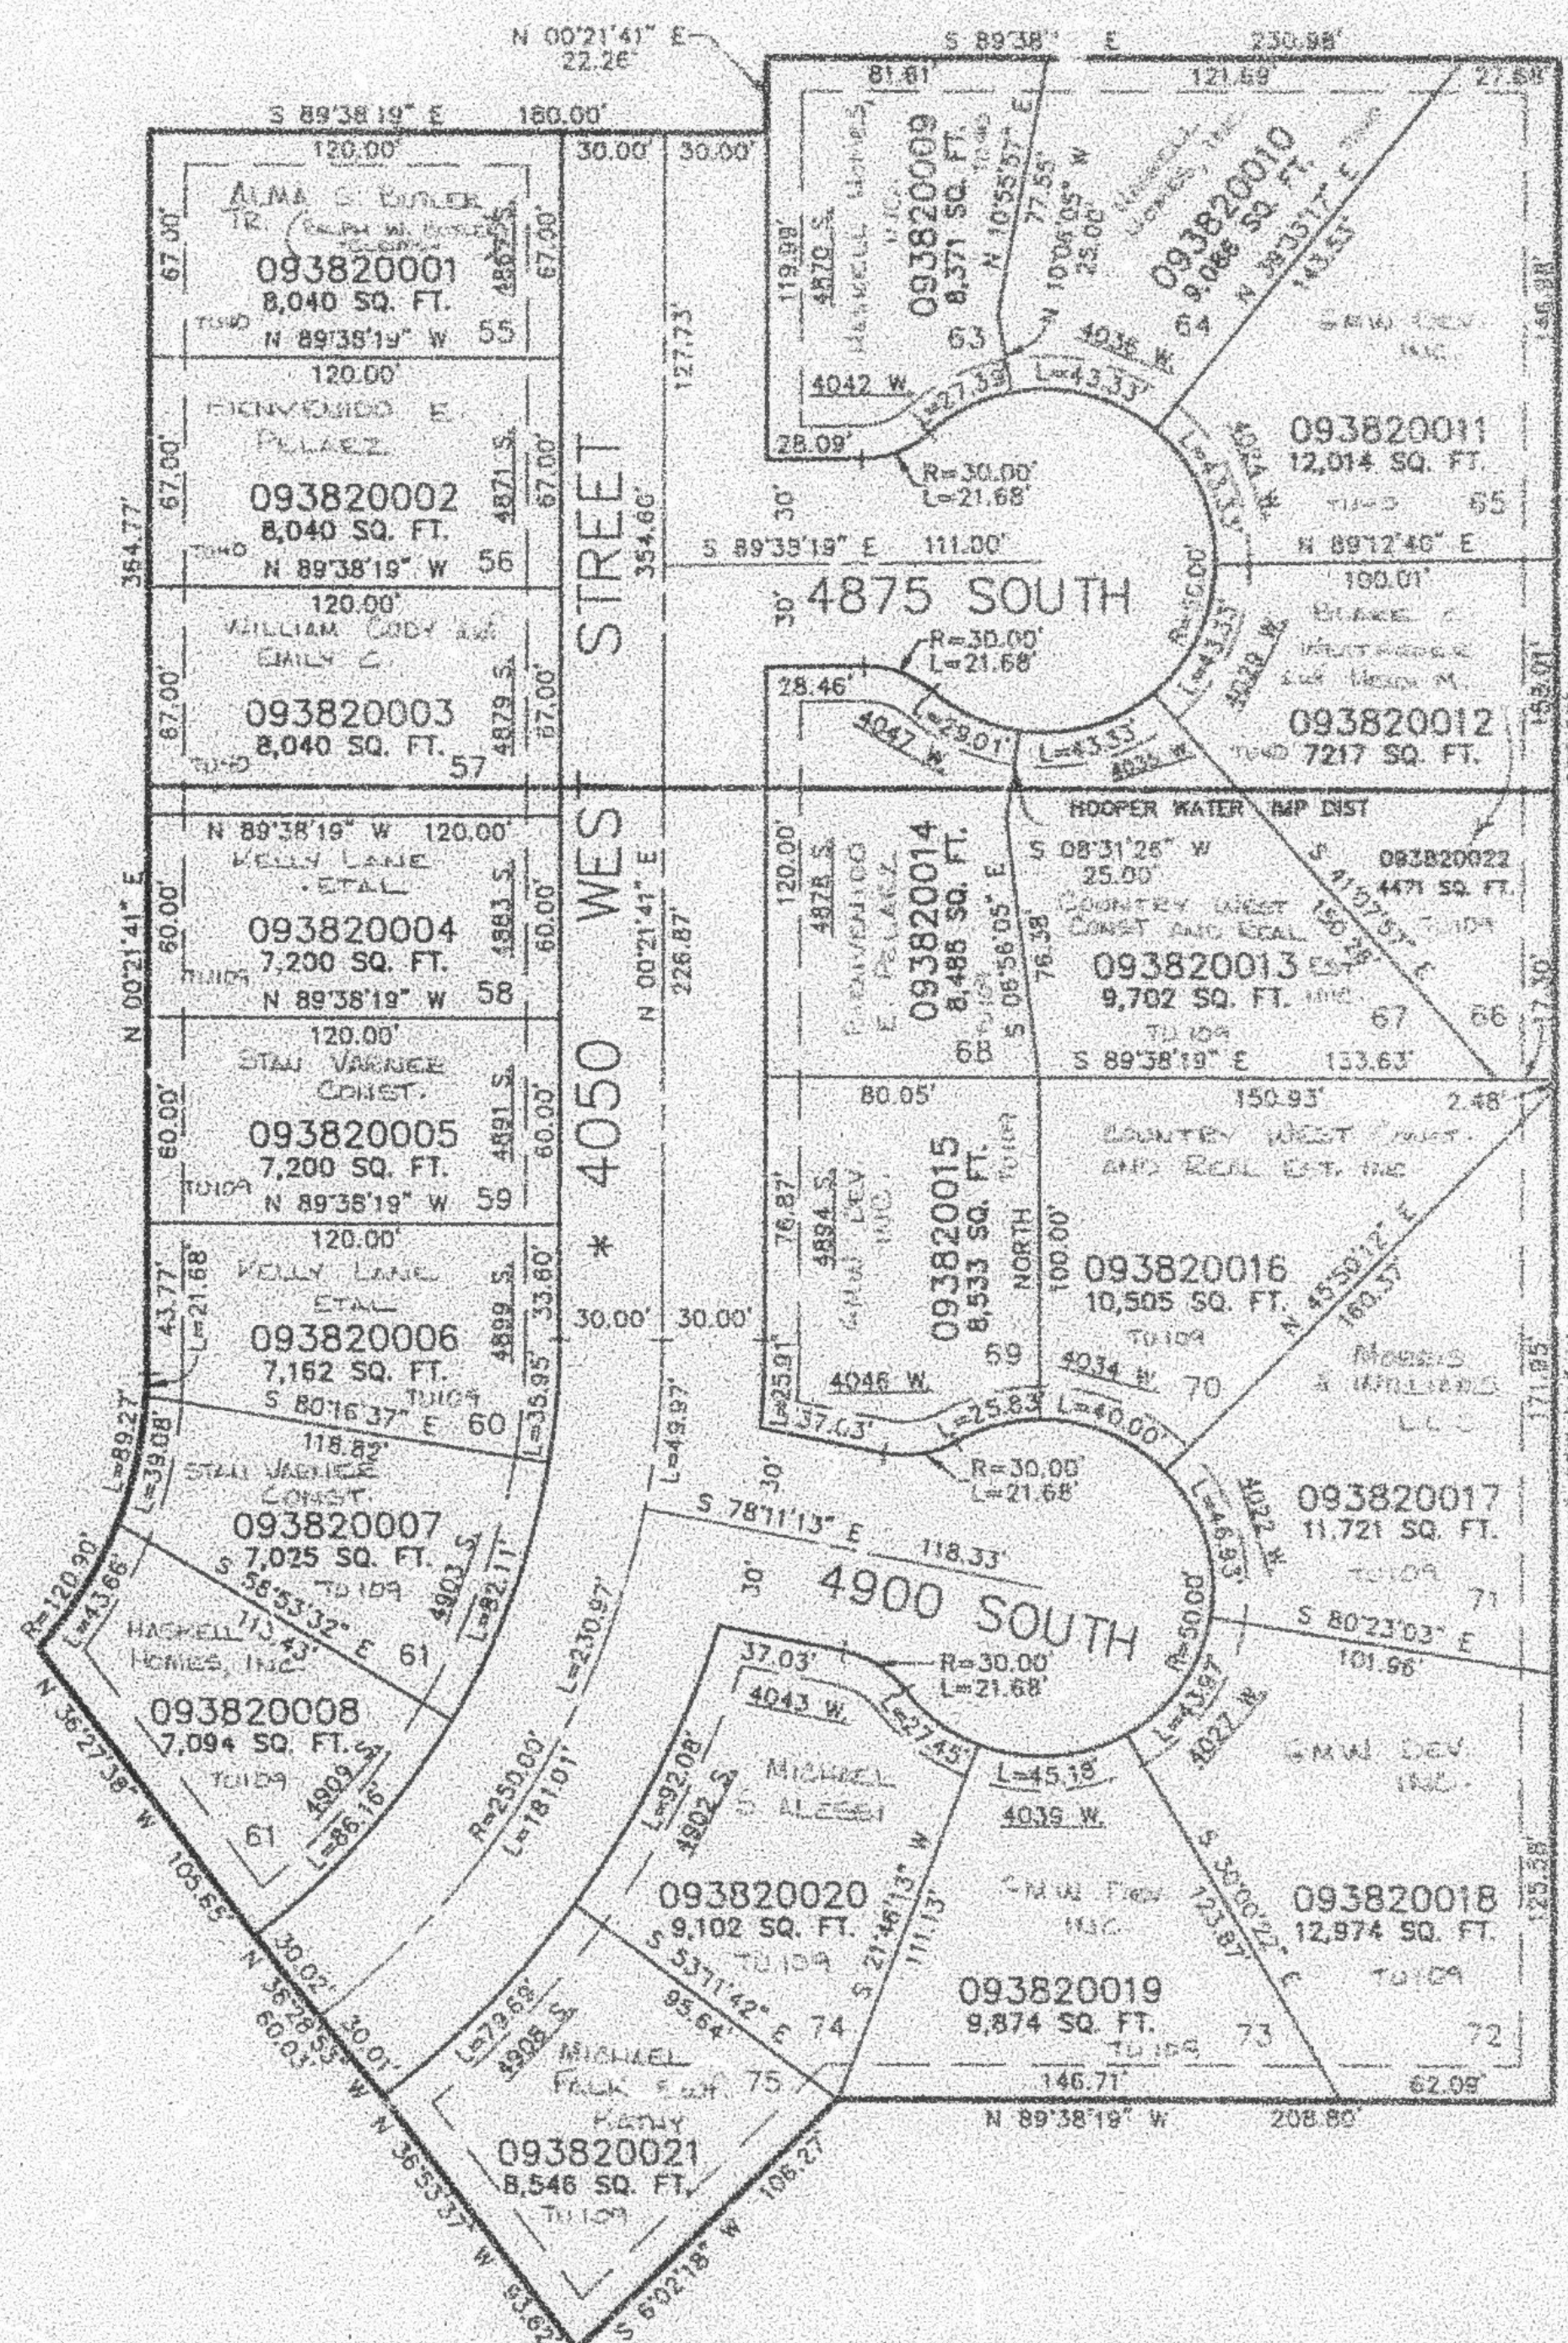

SEE PAGE 72-2

10' UTILITY & DRAINAGE EASEMENTS
EACH SIDE OF PROPERTY LINES AS
INDICATED BY DASHED LINES EXCEPT
AS OTHERWISE SHOWN.

* CORRECTION AFT. #1412117
1811-823
13-JAN-96

FOR COMPLETE ENG DATA SEE
ORIGINAL DEDICATION PLAT IN
BOOK 42, PAGE 19 OF RECORDS.