


PART OF THE N.W. 1/4 OF SECTION 16, T.5N., R.2W., S.L.B. & M.
COUNTRY BROOK SUBDIVISION UNIT NO. 5

IN ROY CITY

TAXING UNIT: 41

SCALE 1" = 60'

SEE PAGE 375

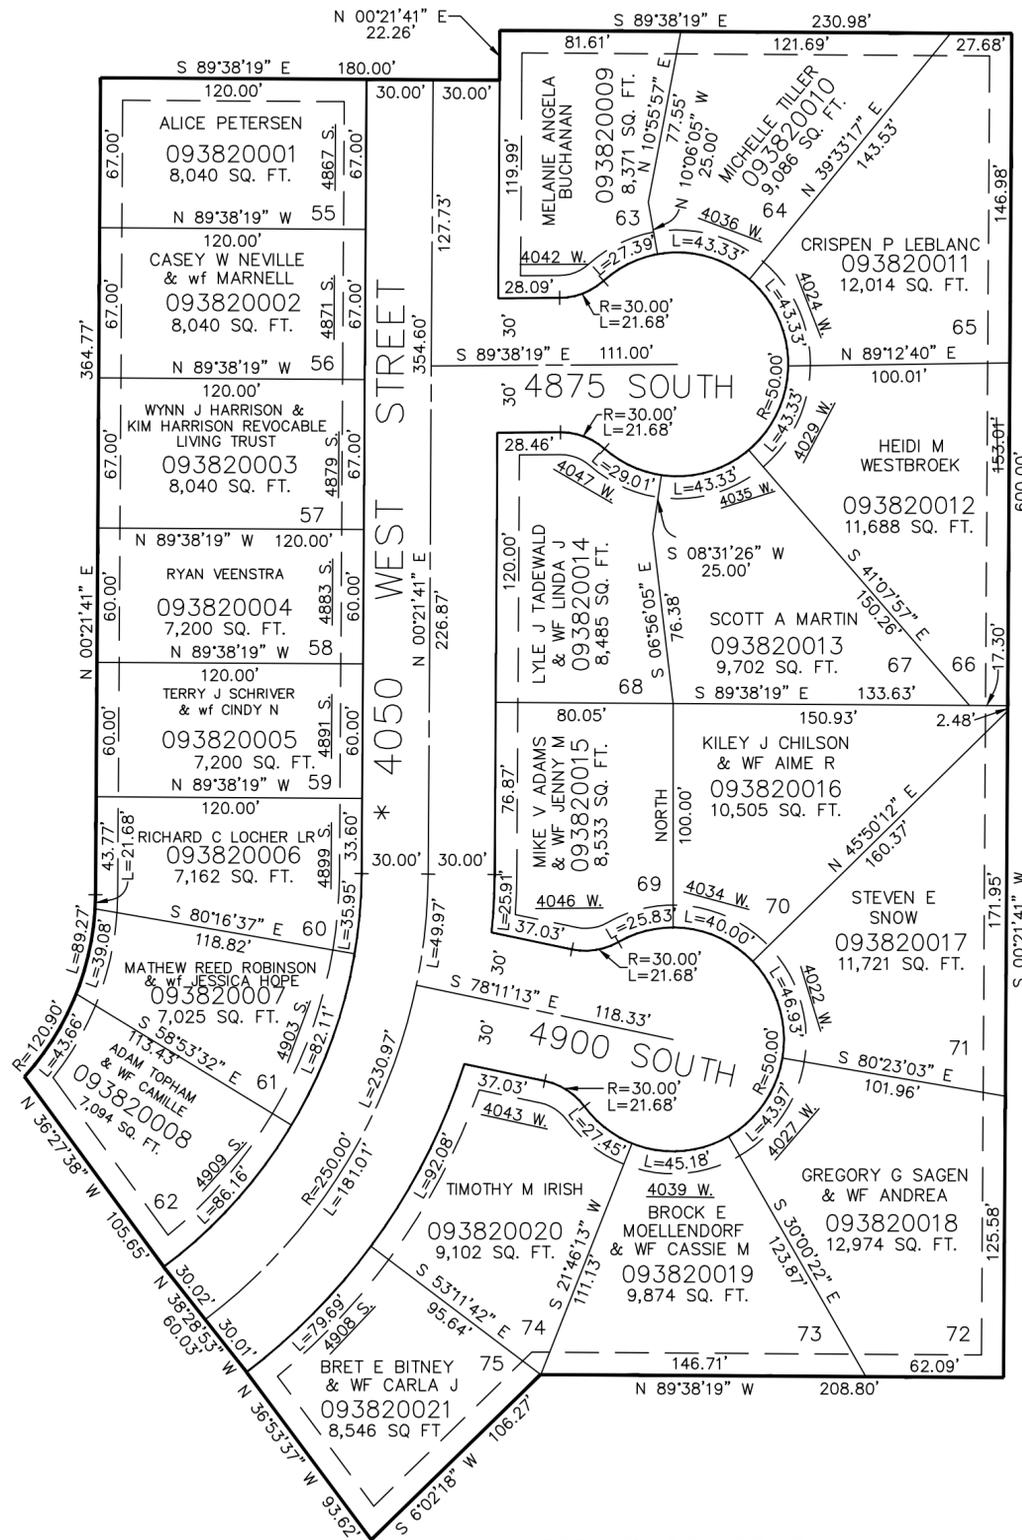

SEE PAGE 72-2

SEE PAGE 72-2

SEE PAGE 72-2

* CORRECTION AFFT. #1412117
 1811-823
 13-JUN-96

10' UTILITY & DRAINAGE EASEMENTS
 EACH SIDE OF PROPERTY LINES AS
 INDICATED BY DASHED LINES EXCEPT
 AS OTHERWISE SHOWN.

FOR COMPLETE ENG DATA SEE
 ORIGINAL DEDICATION PLAT IN
 BOOK 42, PAGE 19 OF RECORDS.