

PART OF THE WEST 1/2 OF SEC. 16, T.5N., R.2W., S.L.B. & M.

# BRIDAL VEIL PHASE-1 SUBDIVISION

TAXING UNIT: 41

IN ROY CITY

SCALE 1" = 50'


\* SEE CORRECTION AFFIDAVIT  
E#1563132  
BK.1945 PG. 347  
31-JUL-1998

SEE PAGE 72

MATCH LINE B

SEE PAGE 74

4300 WEST STREET

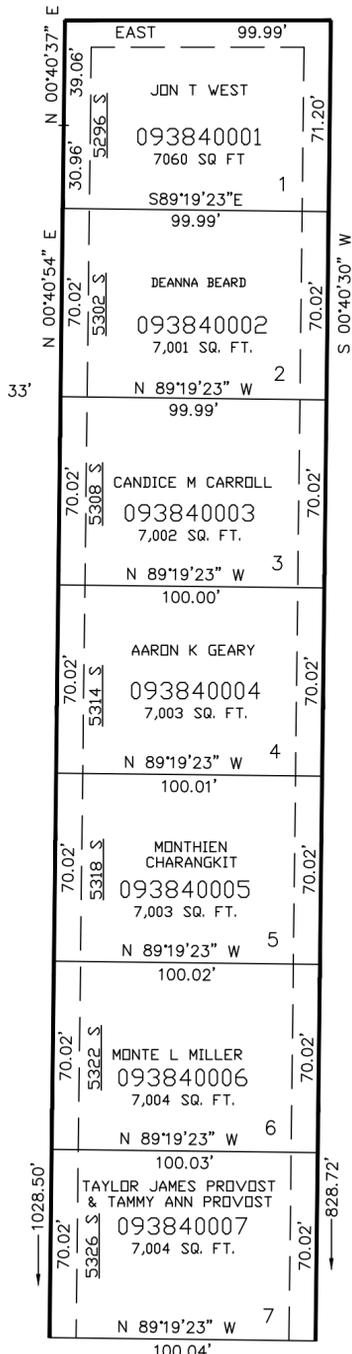


MATCH LINE A

10' UTILITY & DRAINAGE EASEMENTS EACH SIDE OF PROPERTY LINES AS INDICATED BY DASHED LINES EXCEPT AS OTHERWISE SHOWN.

HOWARD SLOUGH CANAL

SEE PAGE 74

4300 WEST STREET

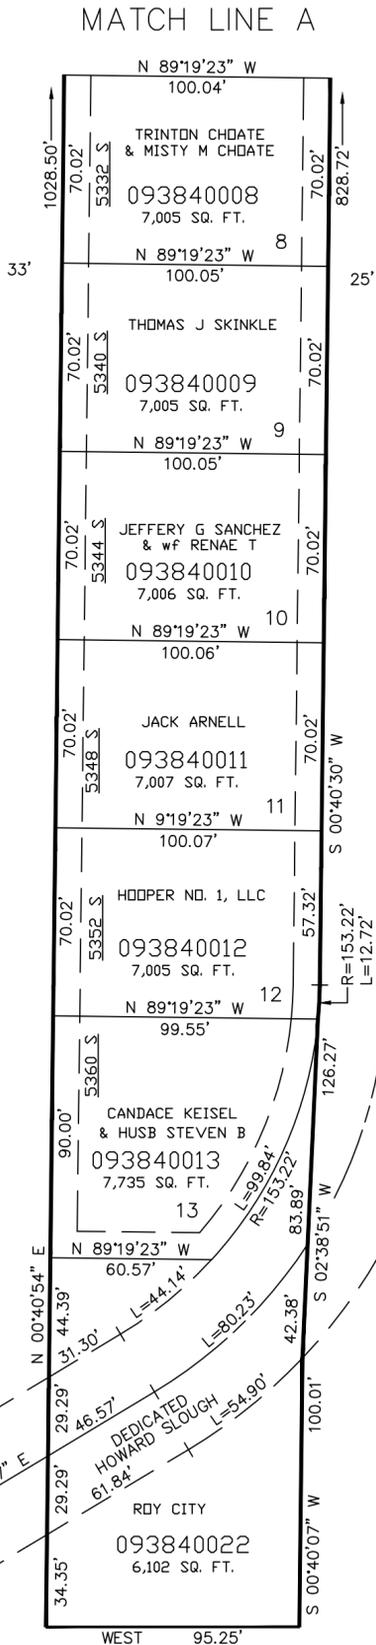


MATCH LINE B

HOWARD SLOUGH CANAL

SEE PAGE 74

4300 WEST STREET

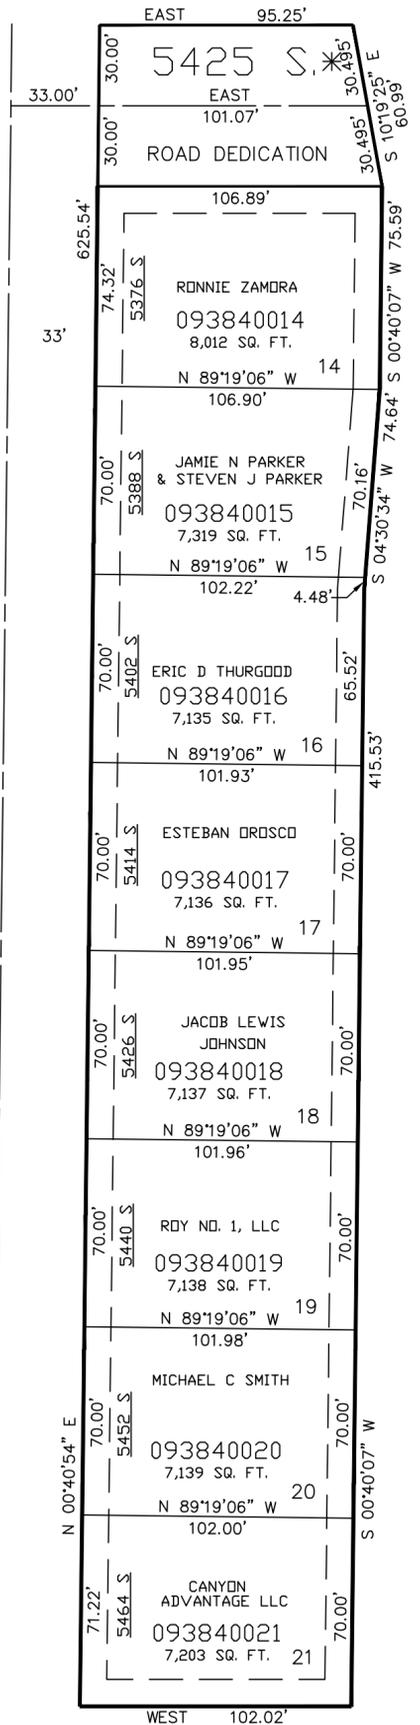

SEE PAGE 74

FOR COMPLETE ENG DATA SEE ORIGINAL DEDICATION PLAT IN BOOK 42, PAGE 44 OF RECORDS.