


PART OF THE N.E. 1/4 OF SEC. 16, T.5N., R.2W., S.L.B. & M.  
VILLAGE WEST PHASE-1 SUBDIVISION

IN ROY CITY

TAXING UNIT: 41

SCALE 1" = 60'

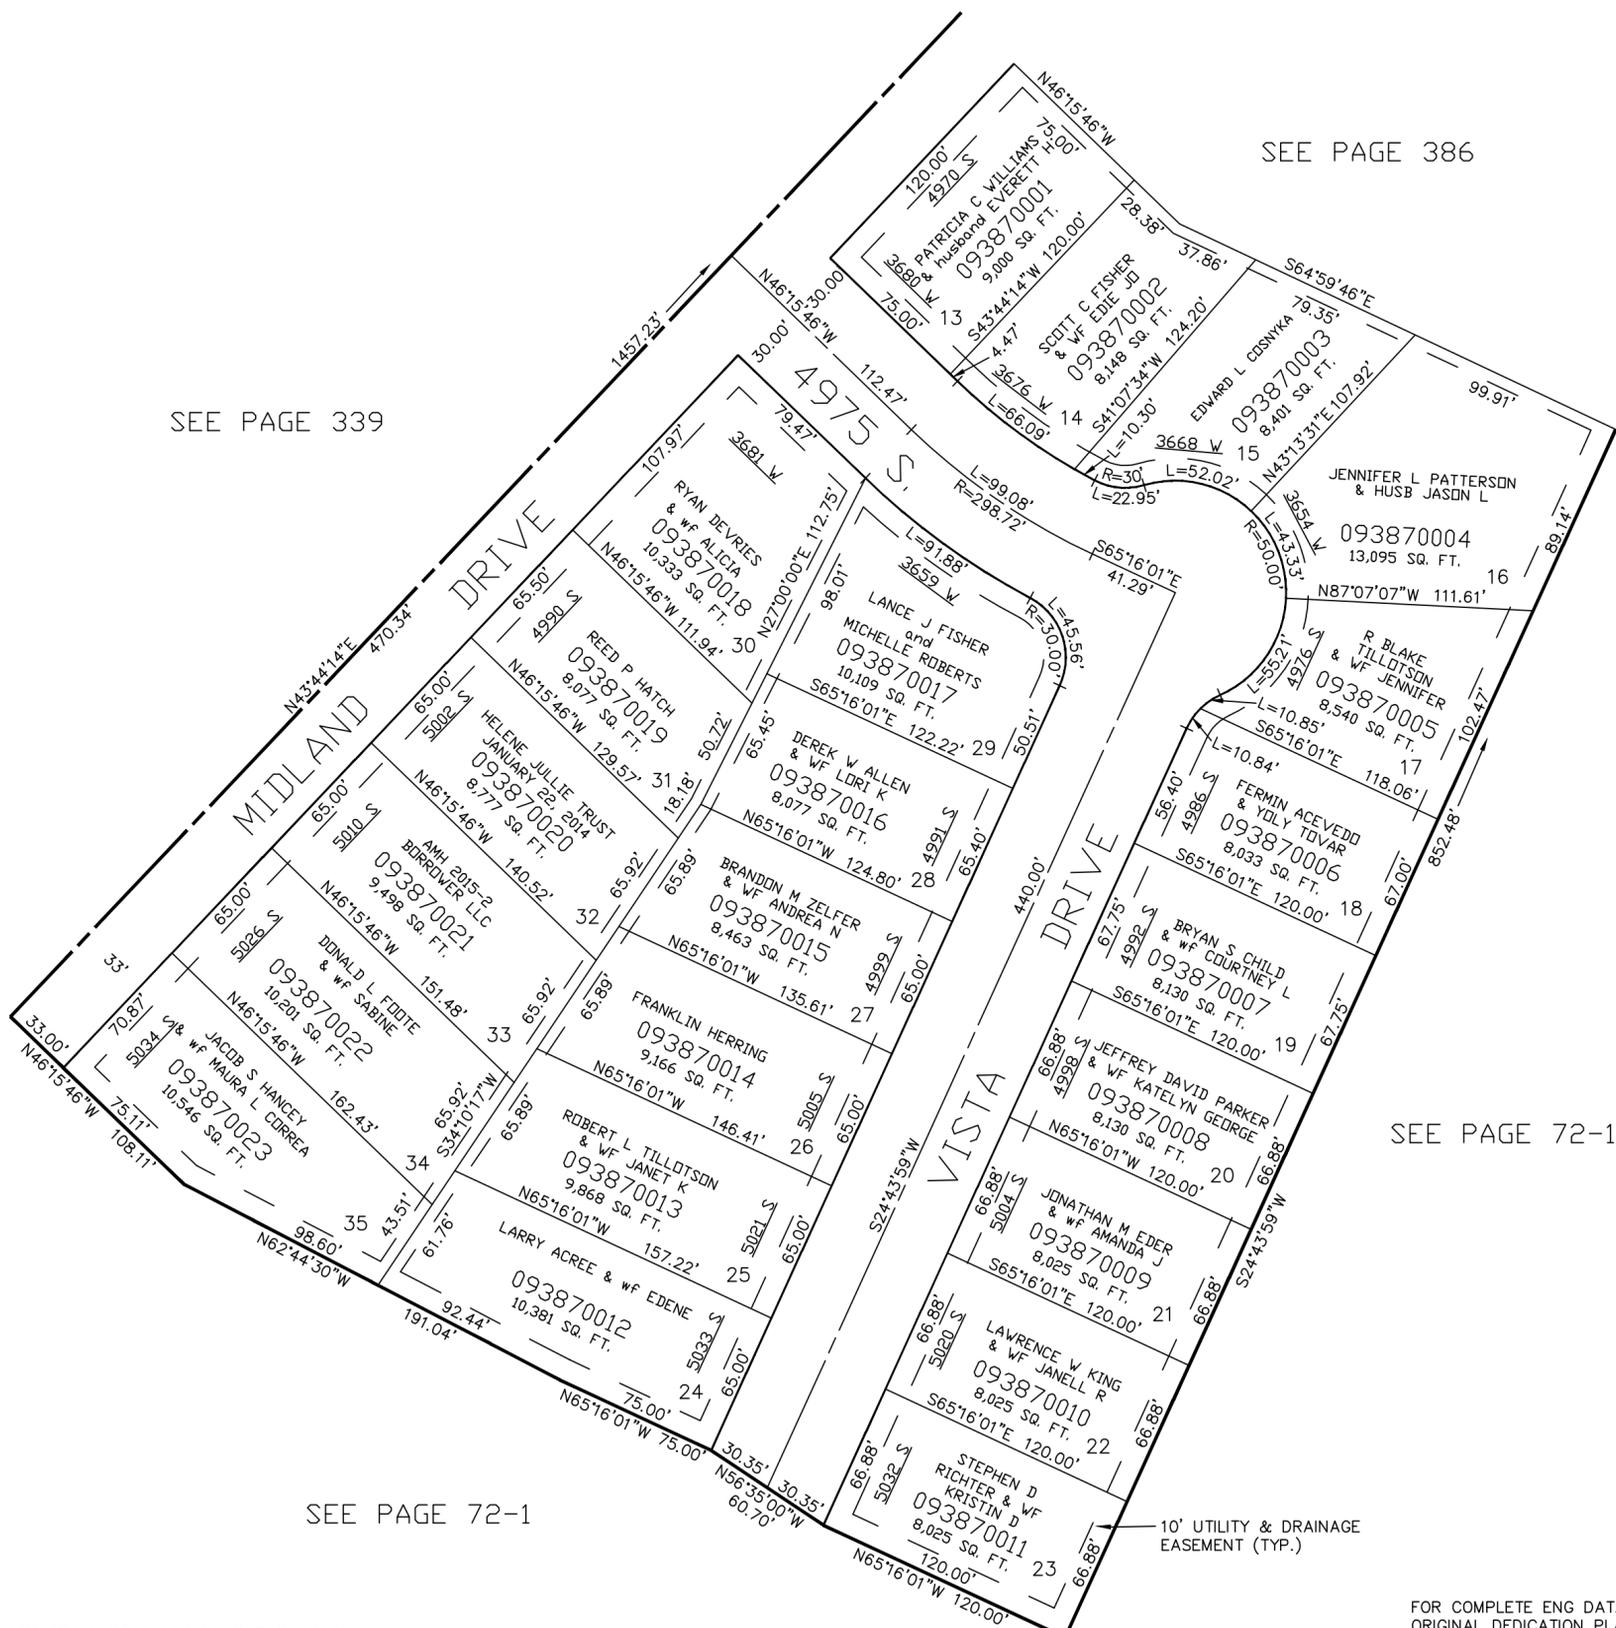

SEE PAGE 339

SEE PAGE 386

SEE PAGE 72-1

SEE PAGE 72-1

10' UTILITY & DRAINAGE EASEMENTS EACH SIDE OF PROPERTY LINES AS INDICATED BY DASHED LINES EXCEPT AS OTHERWISE SHOWN.

10' UTILITY & DRAINAGE EASEMENT (TYP.)

FOR COMPLETE ENG DATA SEE ORIGINAL DEDICATION PLAT IN BOOK 42 PAGE 52 OF RECORDS.