


PART OF SEC. 16, T.5N., R.2W., S.L.B. & M.
VILLAGE WEST PHASE-2 SUBDIVISION AMENDED

IN ROY CITY
SCALE 1" = 60'

TAXING UNIT: 319

UNLESS OTHERWISE SHOWN
ALL LOTS OWNED BY
HAROLD EBBEN & ALLAN KARRAS

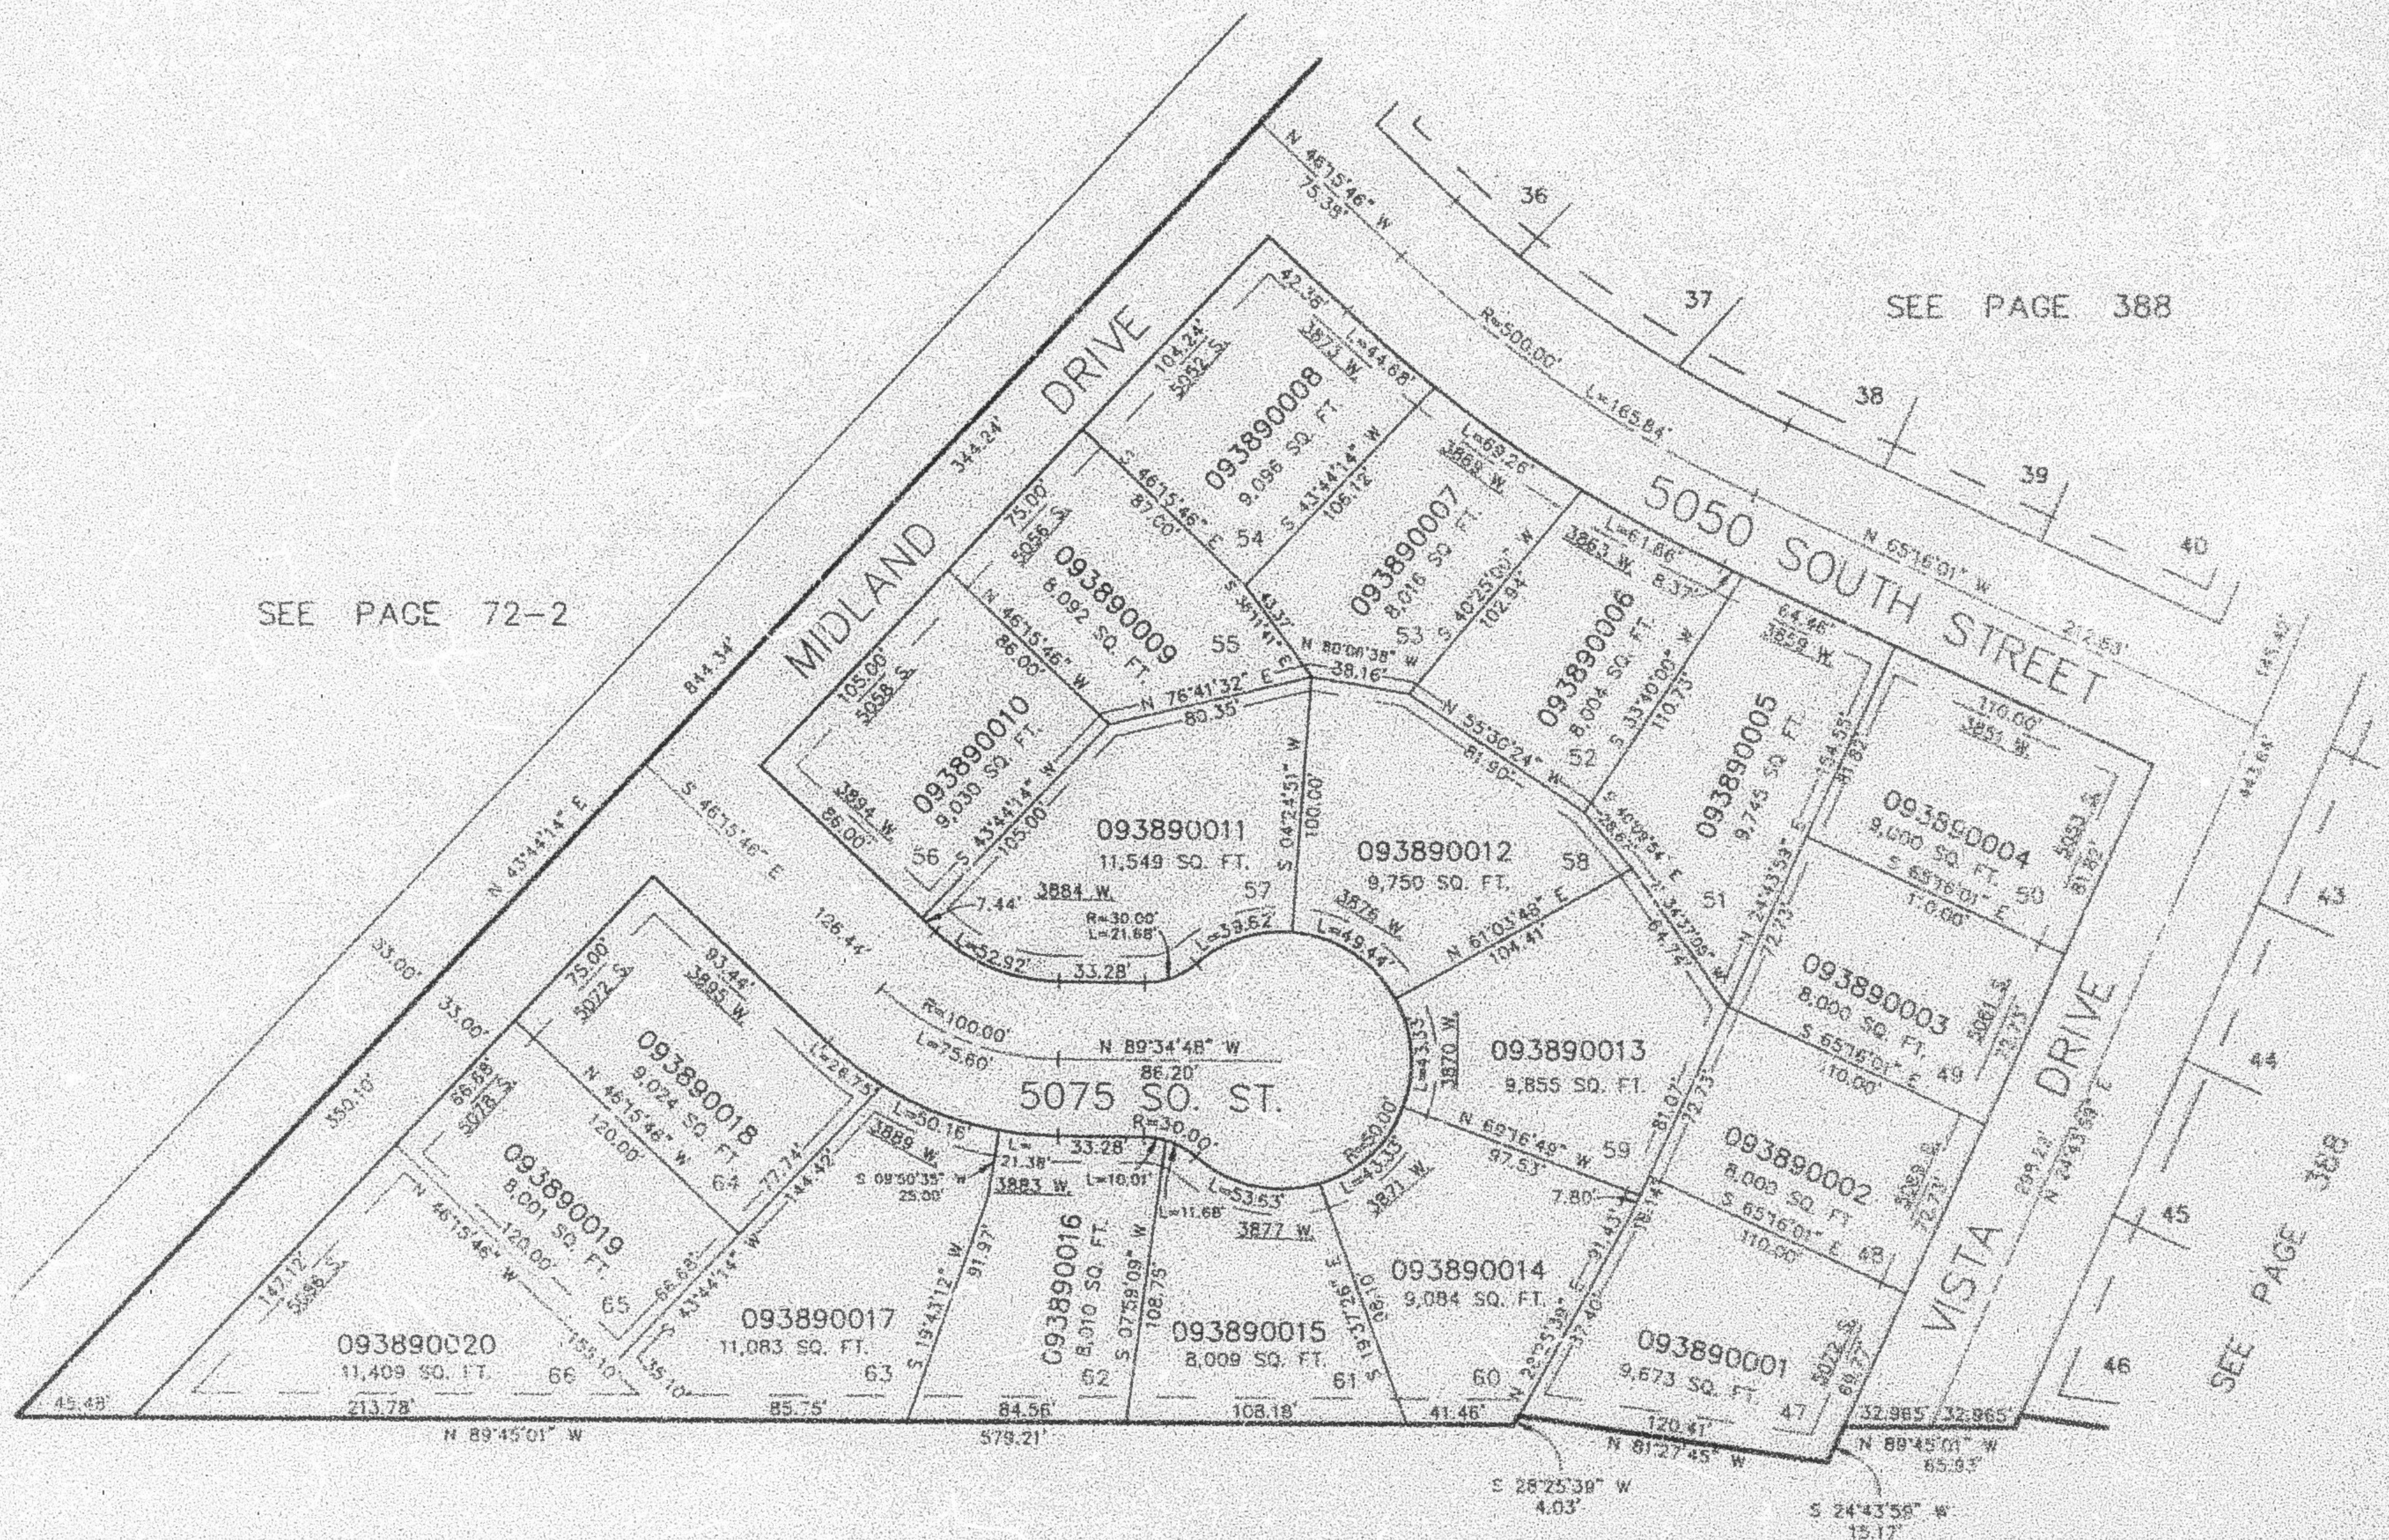

SEE PAGE 72-2

SEE PAGE 388

SEE PAGE 388

SEE PAGE 73

10' UTILITY & DRAINAGE EASEMENTS
EACH SIDE OF PROPERTY LINES AS
INDICATED BY DASHED LINES EXCEPT
AS OTHERWISE SHOWN.

FOR COMPLETE ENG DATA SEE
ORIGINAL DEDICATION PLAT IN
BOOK 43, PAGE 86 OF RECORDS.