

PART OF THE N.W. 1/4 OF SEC. 22, T.5N., R.2W., S.L.B. & M.
SUNRISE MEADOWS SUBDIVISION NO. 2

LOTS 36 TO 51

IN ROY CITY

SCALE 1" = 50'


TAXING UNIT: 41

UNLESS OTHERWISE SHOWN
 ALL LOTS OWNED BY: Moore & Co. Inc.
 OR THEIR HEIRS

SEE PAGE 391

SEE PAGE 368

SEE PAGE 88-3

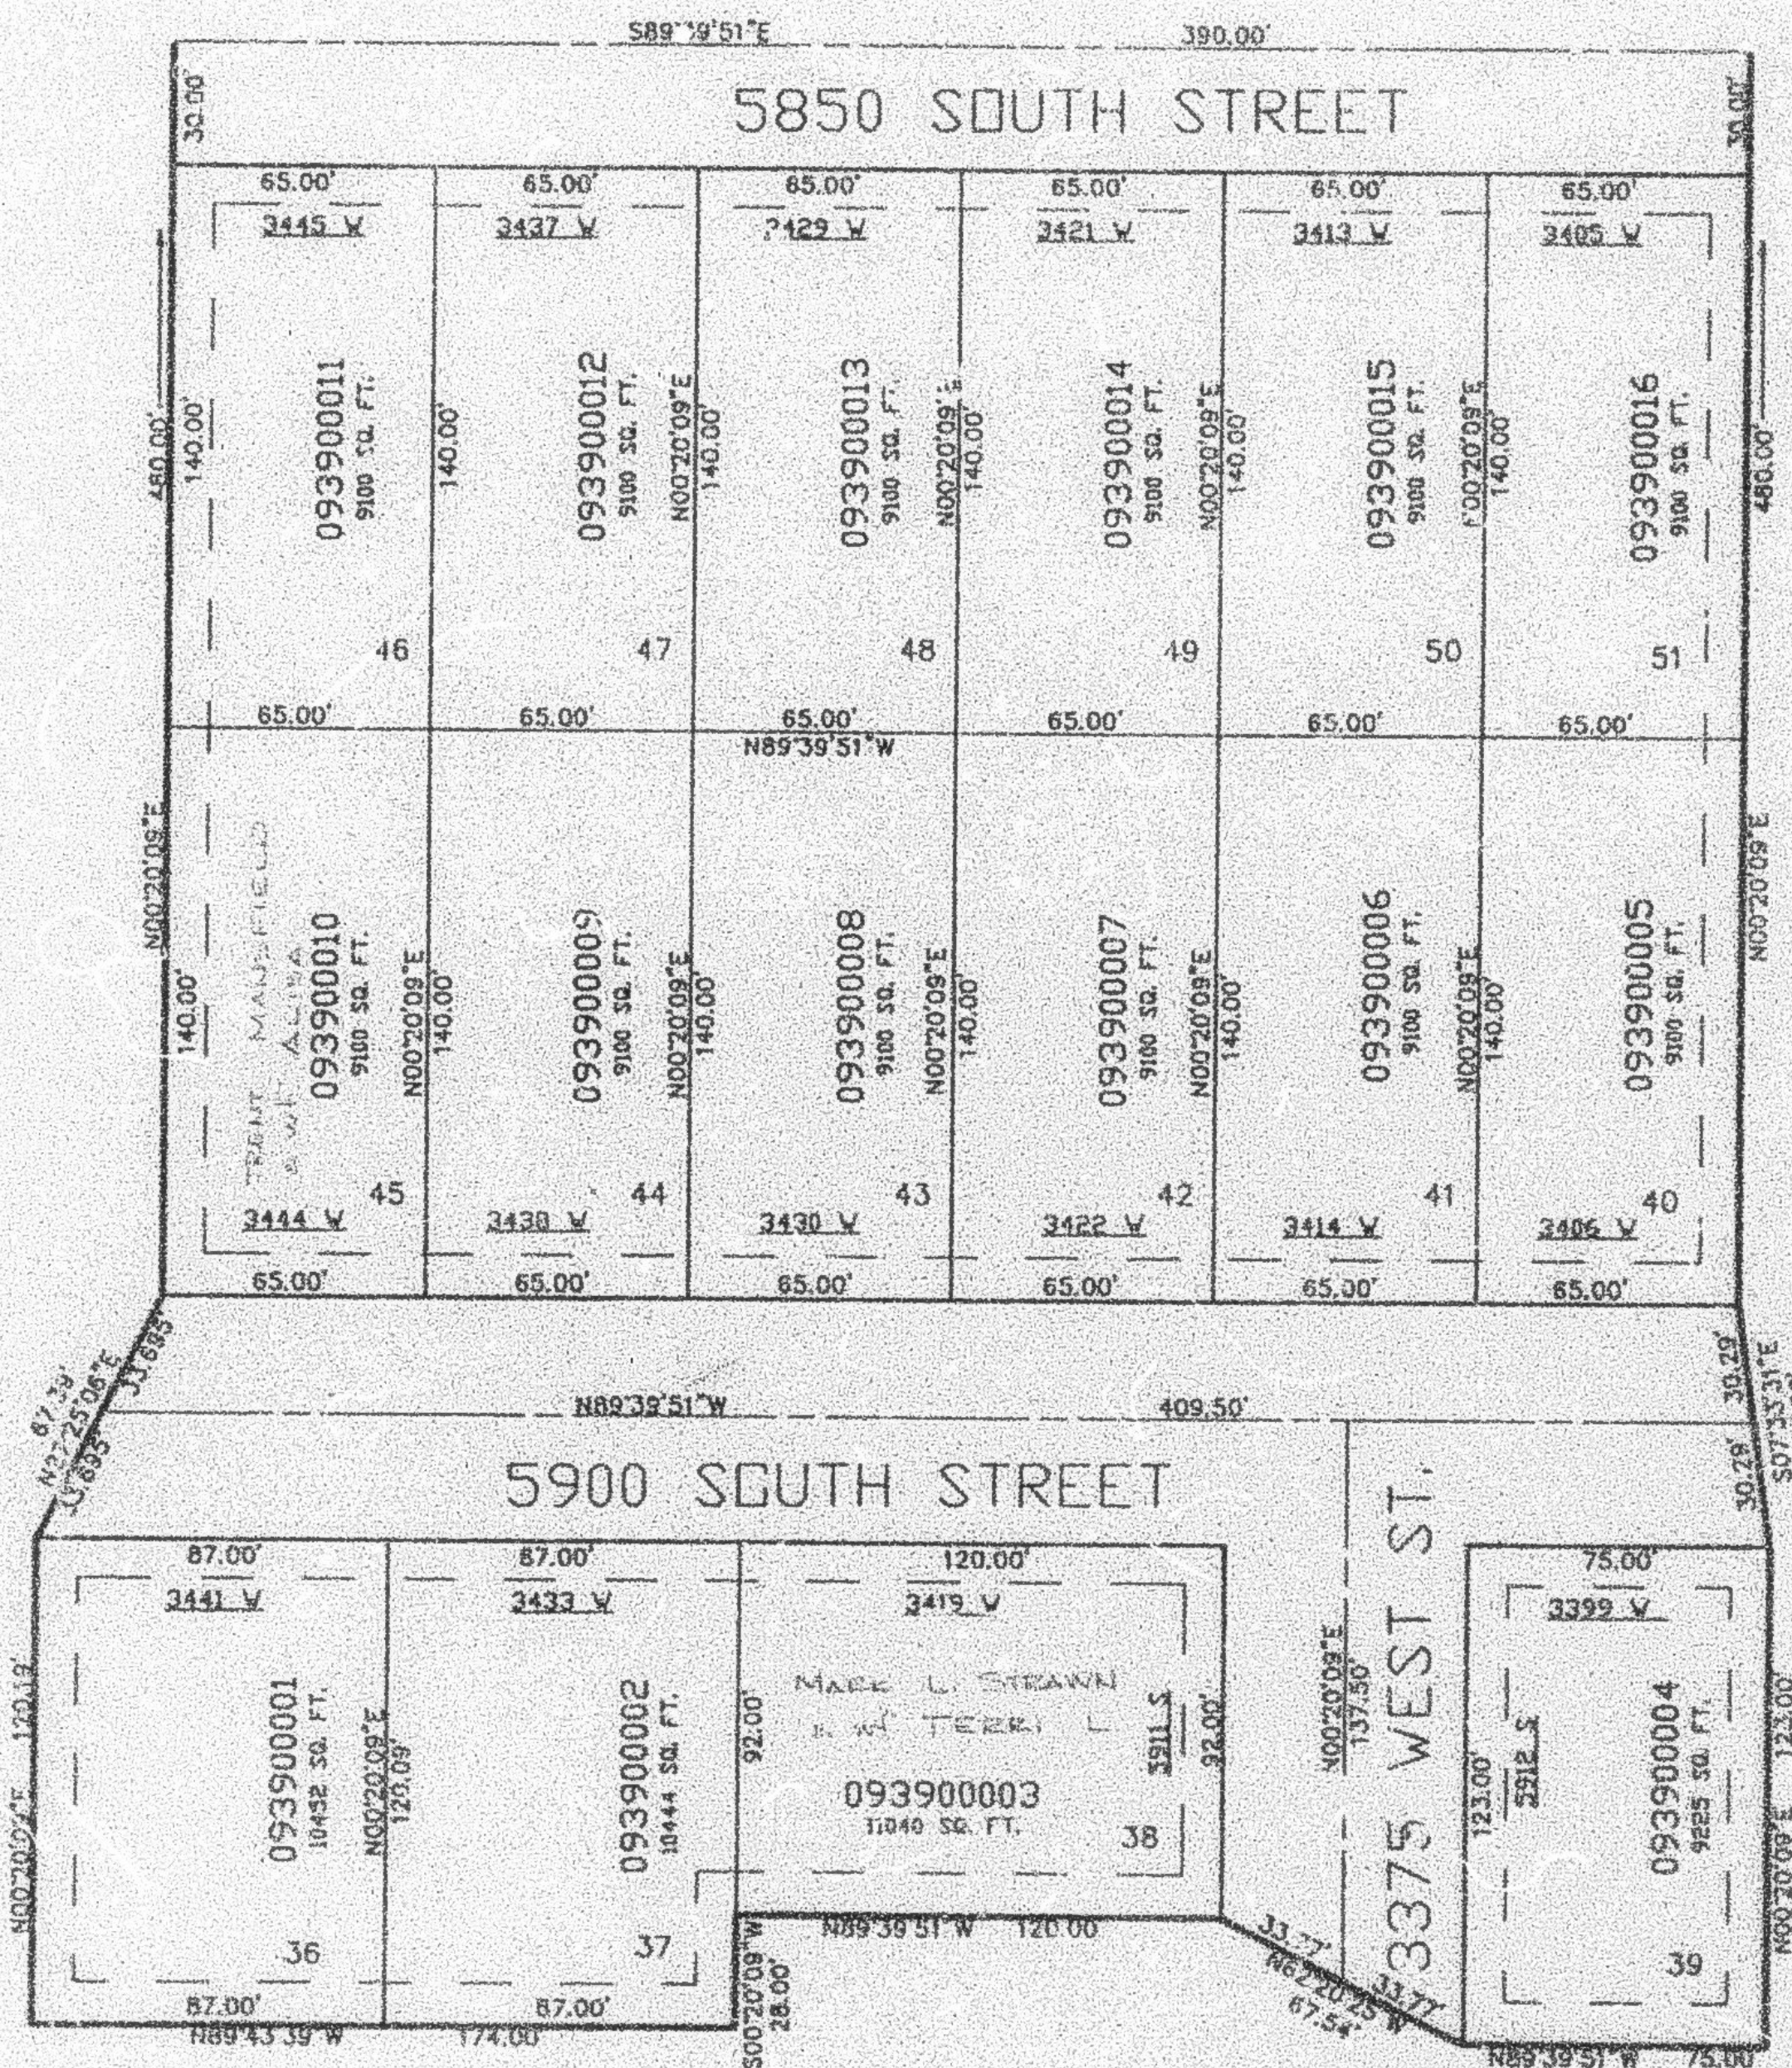

SEE PAGE 88-3

10' UTILITY & DRAINAGE EASEMENTS EACH
 SIDE OF PROPERTY LINES AS INDICATED
 BY DASHED LINES EXCEPT AS OTHERWISE
 SHOWN

FOR COMPLETE ENG. DATA SEE
 ORIGINAL DEDICATION PLAT IN
 BOOK 42, PAGE 70 OF RECORDS.