

PART OF THE S.W. 1/4 OF SECTION 16, T.5N., R.2W., S.L.B. & M.

392

SEASONS WEST SUBDIVISION PHASE 2


IN ROY CITY

SCALE 1" = 60'

TAXING UNIT: 314

ADDRESS OTHERWISE SHOWN
ALL LOTS OWNED BY
S.E.W. FARMERS CO. INC.

SEE PAGE 393

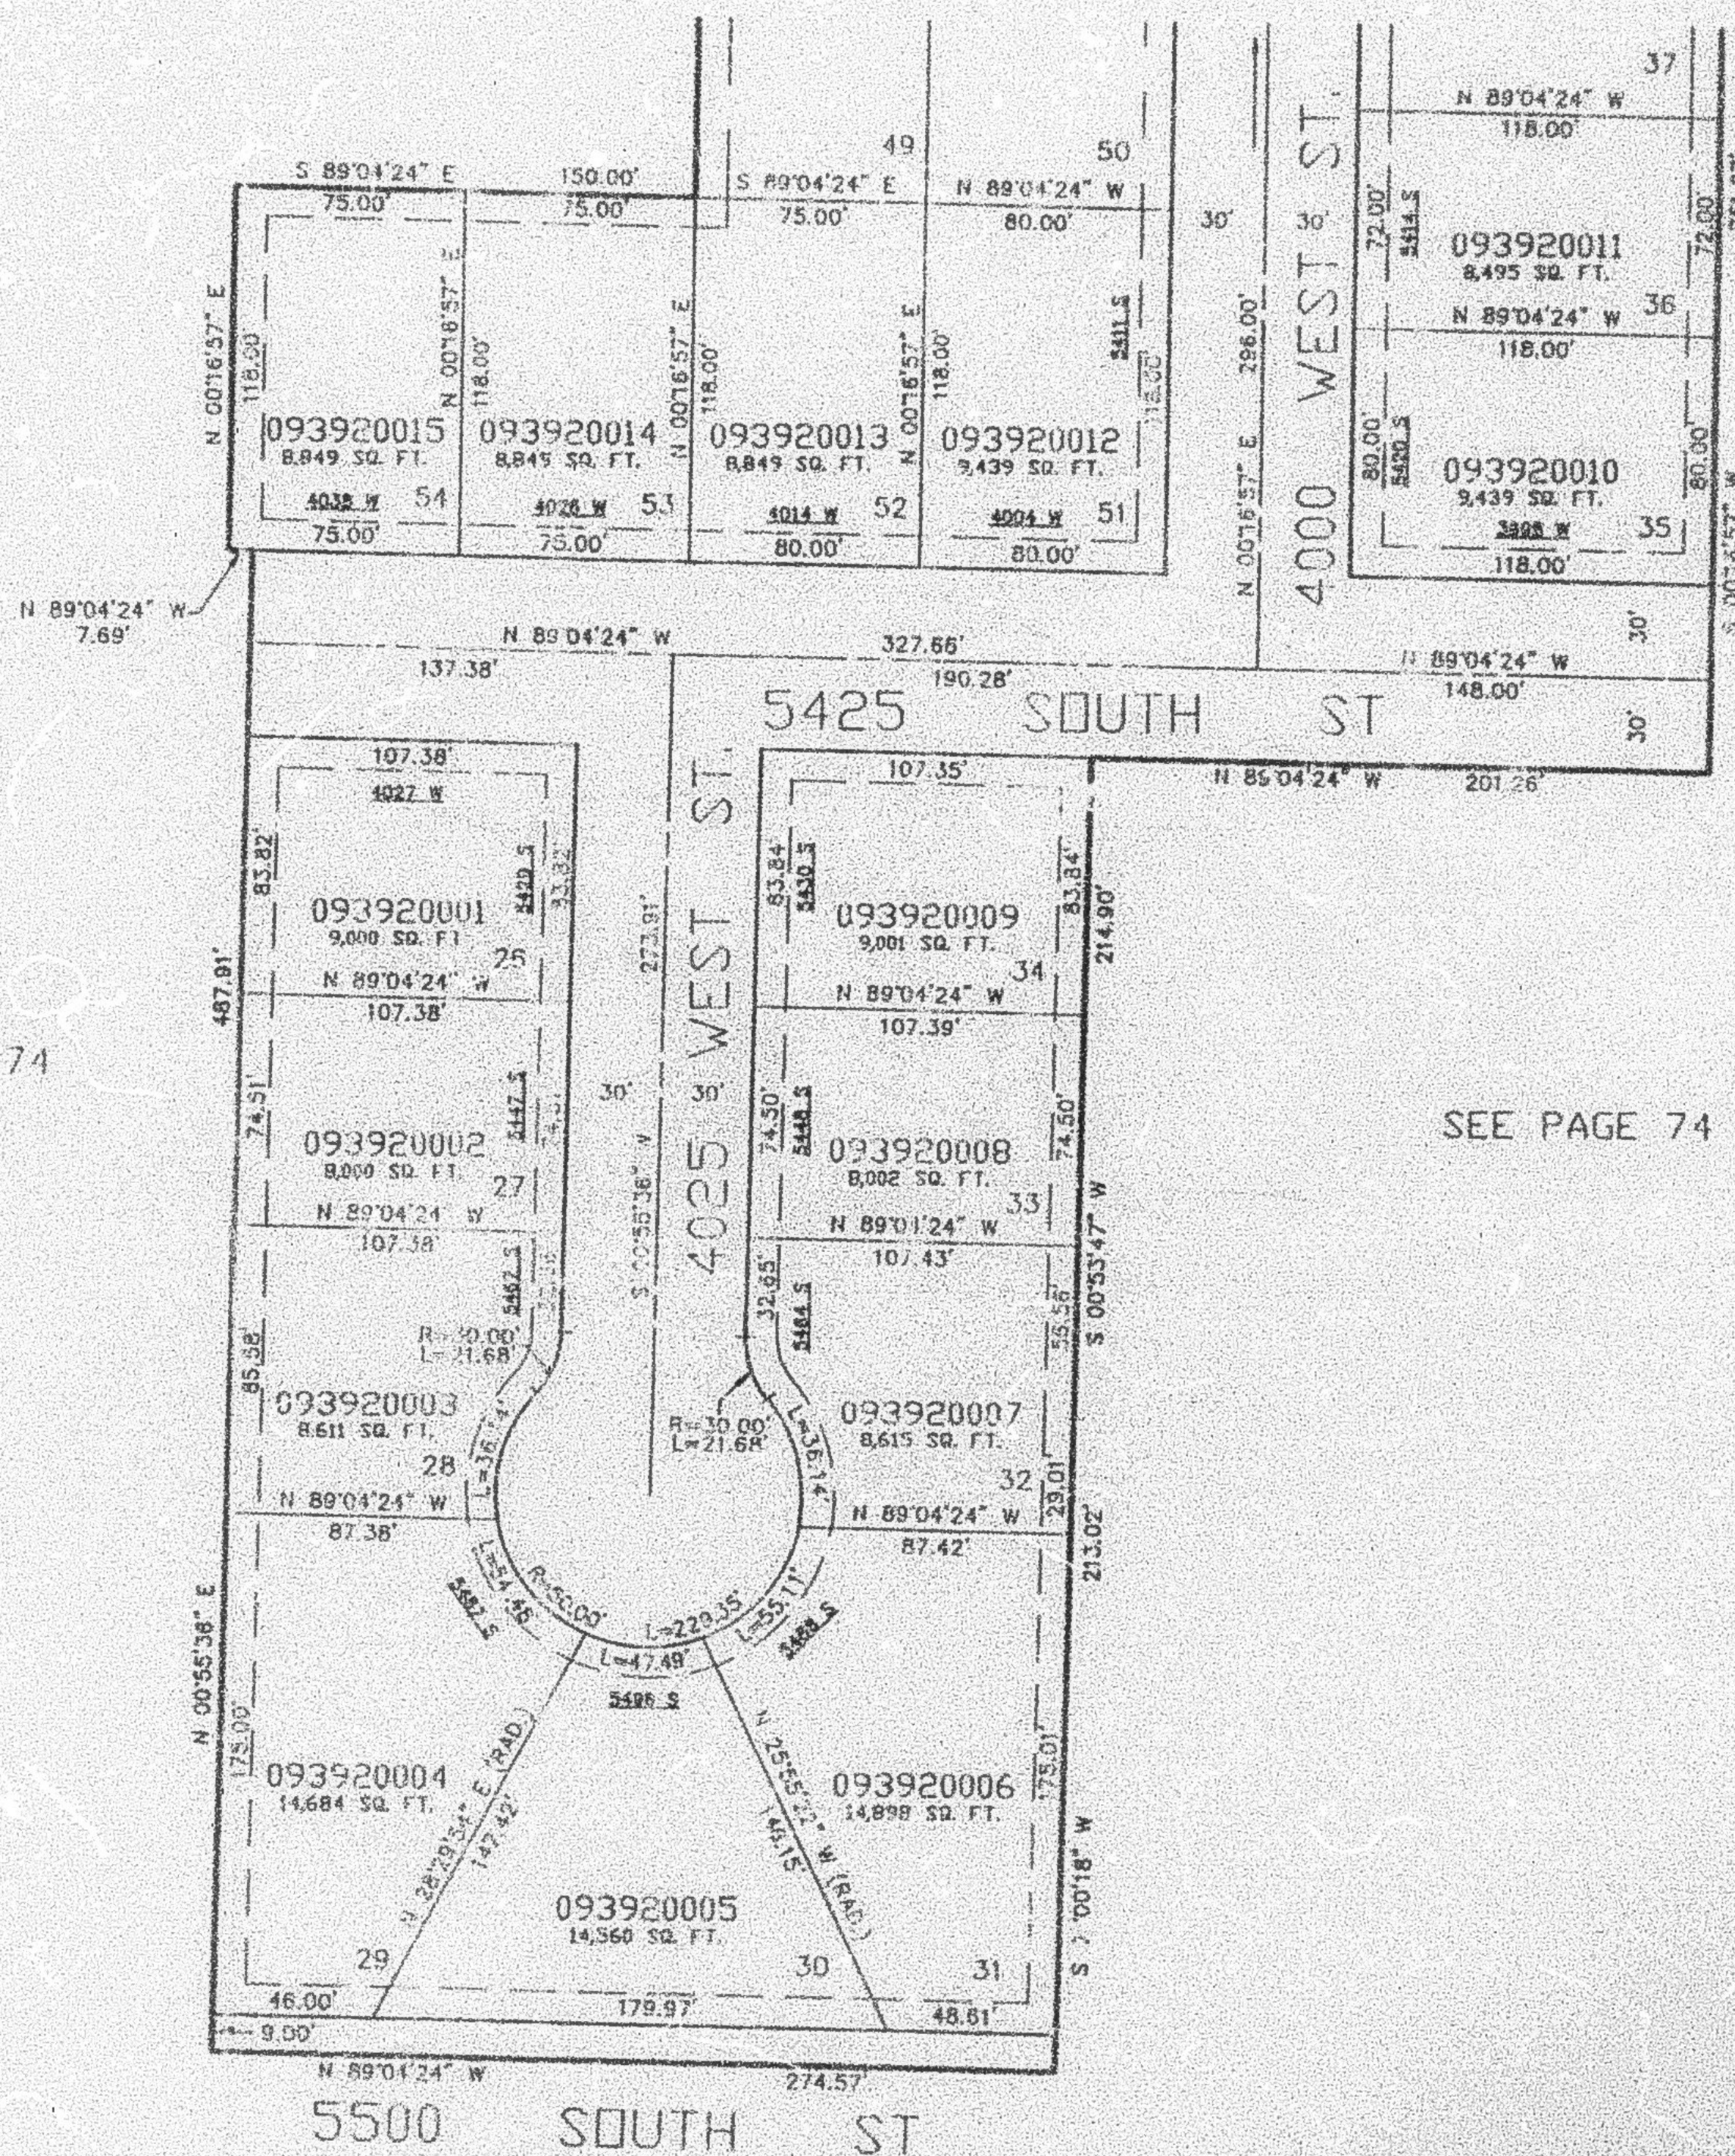

SEE PAGE 74

SEE PAGE 74

10' UTILITY & DRAINAGE EASEMENTS EACH
SIDE OF PROPERTY LINES AS INDICATED
BY DASHED LINES EXCEPT AS OTHERWISE
SHOWN.

SEE PAGE 74

FOR COMPLETE ENG DATA SEE
ORIGINAL DEDICATION PLAT IN
BOOK 43, PAGE 30 OF RECORDS.