

PART OF THE NW 1/4, OF SEC. 14, T.5N., R.2W., S.L.B. & M.
WHISPERING SANDS SUBDIVISION PHASE TWO

394

TAXING UNIT: 41

IN ROY CITY
SCALE 1" = 30'


ALSO, OTHERWISE SHOWN
ALL LOTS OWNED BY:
DAVID A. WELLS
& NICK WELLS

SEE PAGE 21

SEE PAGE 21

SEE PAGE 21

10' UTILITY & DRAINAGE EASEMENTS EACH
SIDE OF PROPERTY LINES AS INDICATED
BY DASHED LINES EXCEPT AS OTHERWISE
SHOWN.

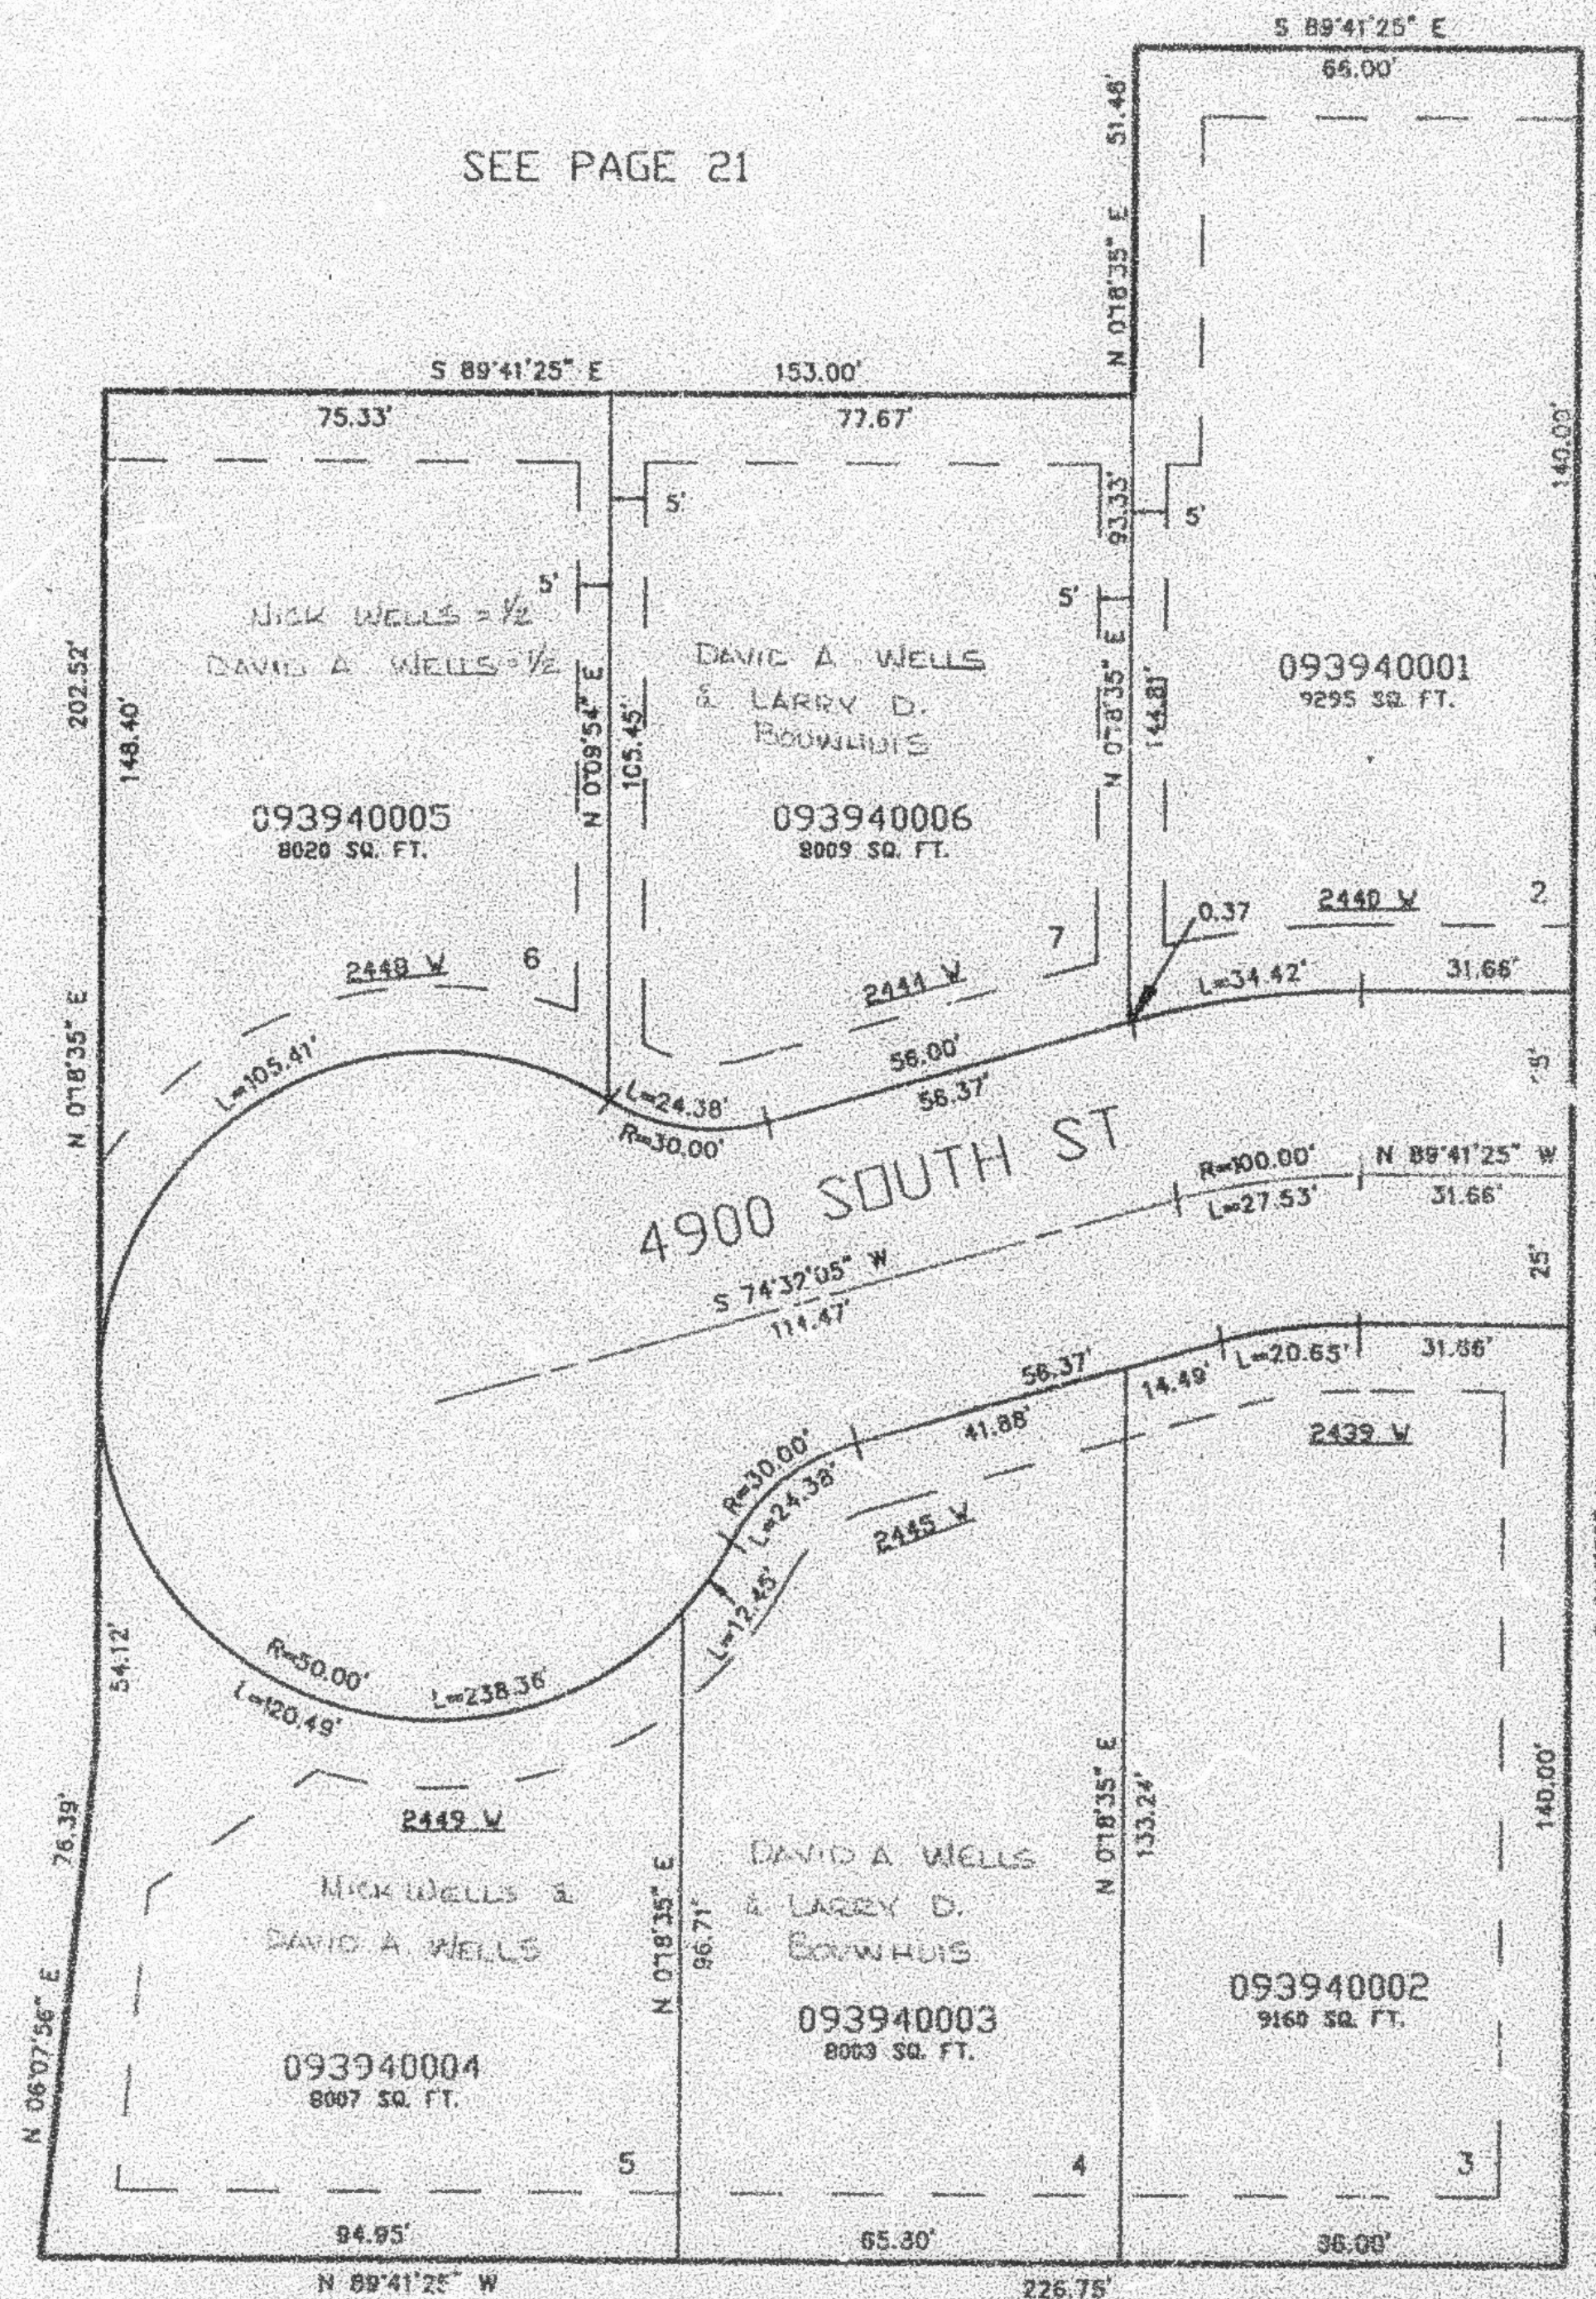

FOR COMPLETE ENG. DATA SEE
ORIGINAL DEDICATION PLAT IN
BOOK 43, PAGE 32 OF RECORDS.

SEE PAGE 21