

PART OF THE N.W. 1/4 OF SECTION 17, T.5N., R.2W., S.L.B. & M.

LAKE SIDE PINES SUBDIVISION PHASE 1


IN WEBER COUNTY

SCALE 1" = 60'

TAXING UNIT: 31

UNLESS OTHERWISE SHOWN
ALL LOTS SURFACE ARE
WETLANDS DEV.

SEE PAGE 75-4

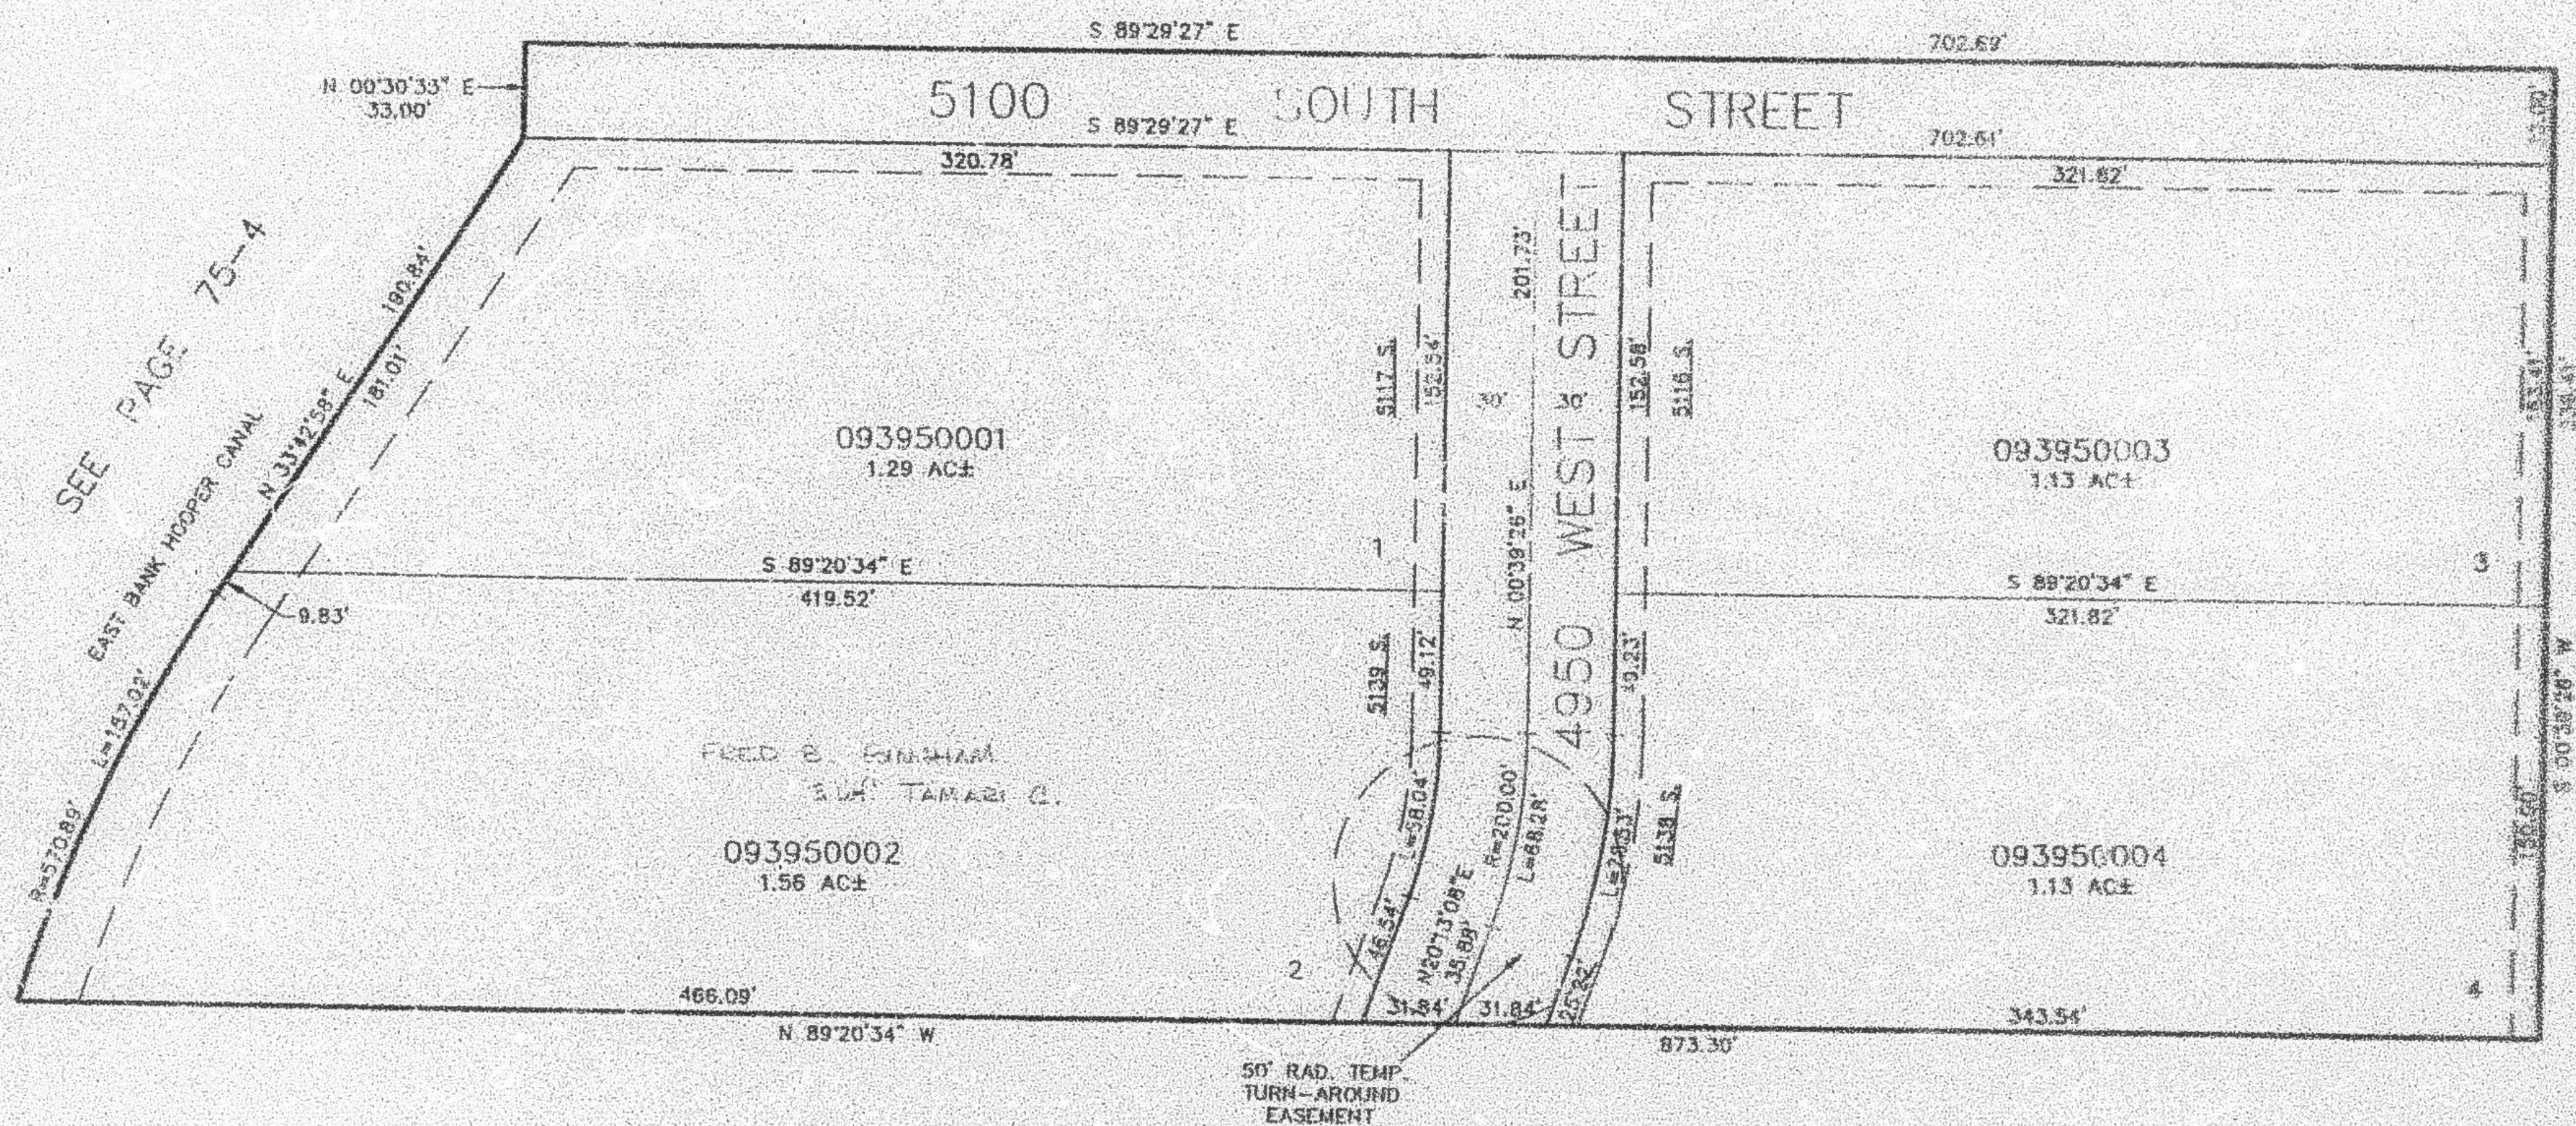

SEE PAGE 75-4

10' UTILITY & DRAINAGE EASEMENTS
EACH SIDE OF PROPERTY LINES AS
INDICATED BY DASHED LINES EXCEPT
AS OTHERWISE SHOWN.

FOR COMPLETE ENG. DATA SEE
ORIGINAL DEDICATION PLAT IN
BOOK 43, PAGE 45 OF RECORDS.