


PART OF THE N.W. 1/4 OF SECTION 17, T.5N., R.2W., S.L.B. & M.
LAKE SIDE PINES SUBDIVISION PHASE 1

395

TAXING UNIT: 31, 376

IN HOOPER CITY
 SCALE 1" = 60'

SEE PAGE 75-4

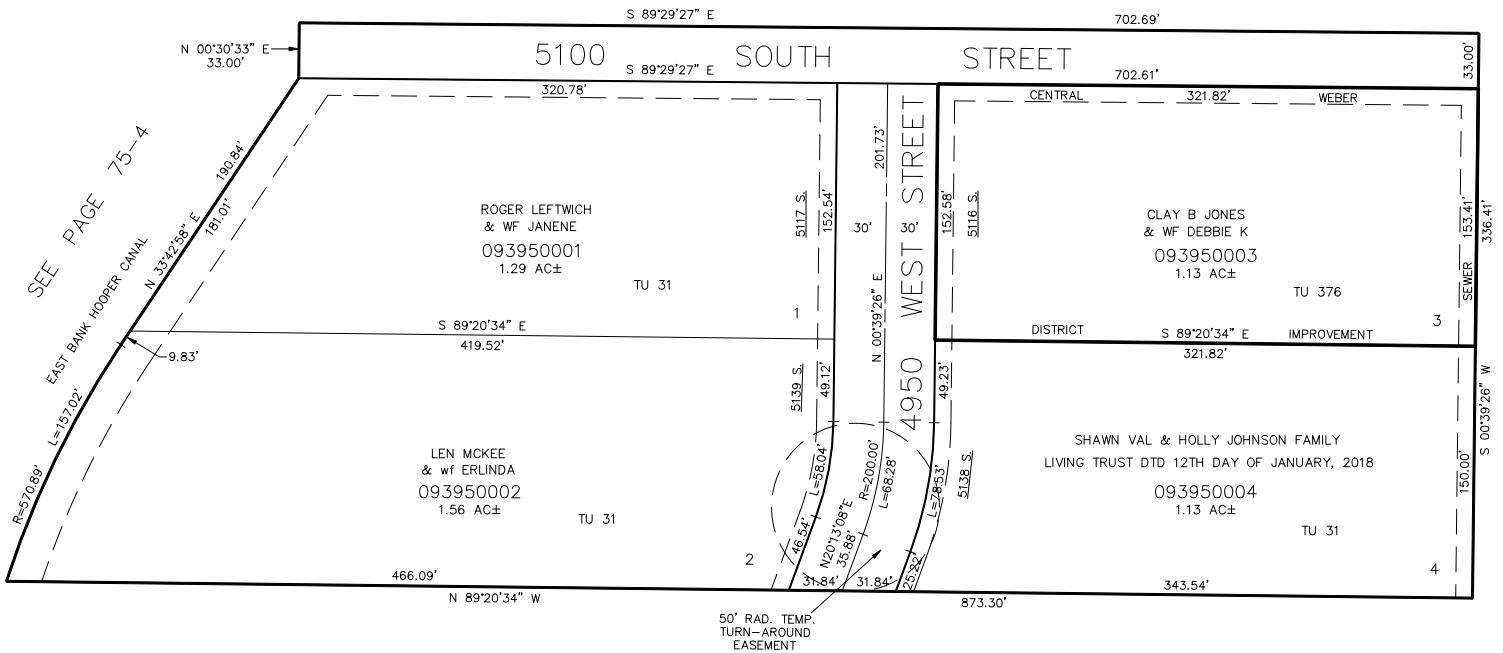

SEE PAGE 75-4

10' UTILITY & DRAINAGE EASEMENTS
 EACH SIDE OF PROPERTY LINES AS
 INDICATED BY DASHED LINES EXCEPT
 AS OTHERWISE SHOWN.

FOR COMPLETE ENG DATA SEE
 ORIGINAL DEDICATION PLAT IN
 BOOK 43, PAGE 45 OF RECORDS.

FOR TAX PURPOSES ONLY

BDB 11-96