

PART OF THE S. 1/2, OF SEC. 16, T.5N., R.2W., S.L.B. & M.
EMBER ESTATES SUBDIVISION PHASE-1

398


TAXING UNIT: 319, 320

IN ROY CITY
SCALE 1" = 60'

UNLESS OTHERWISE SHOWN
ALL LOTS OWNED BY:
K&I DEV. L.L.C.

SEE PAGE 388 & 389

SEE PAGE 74

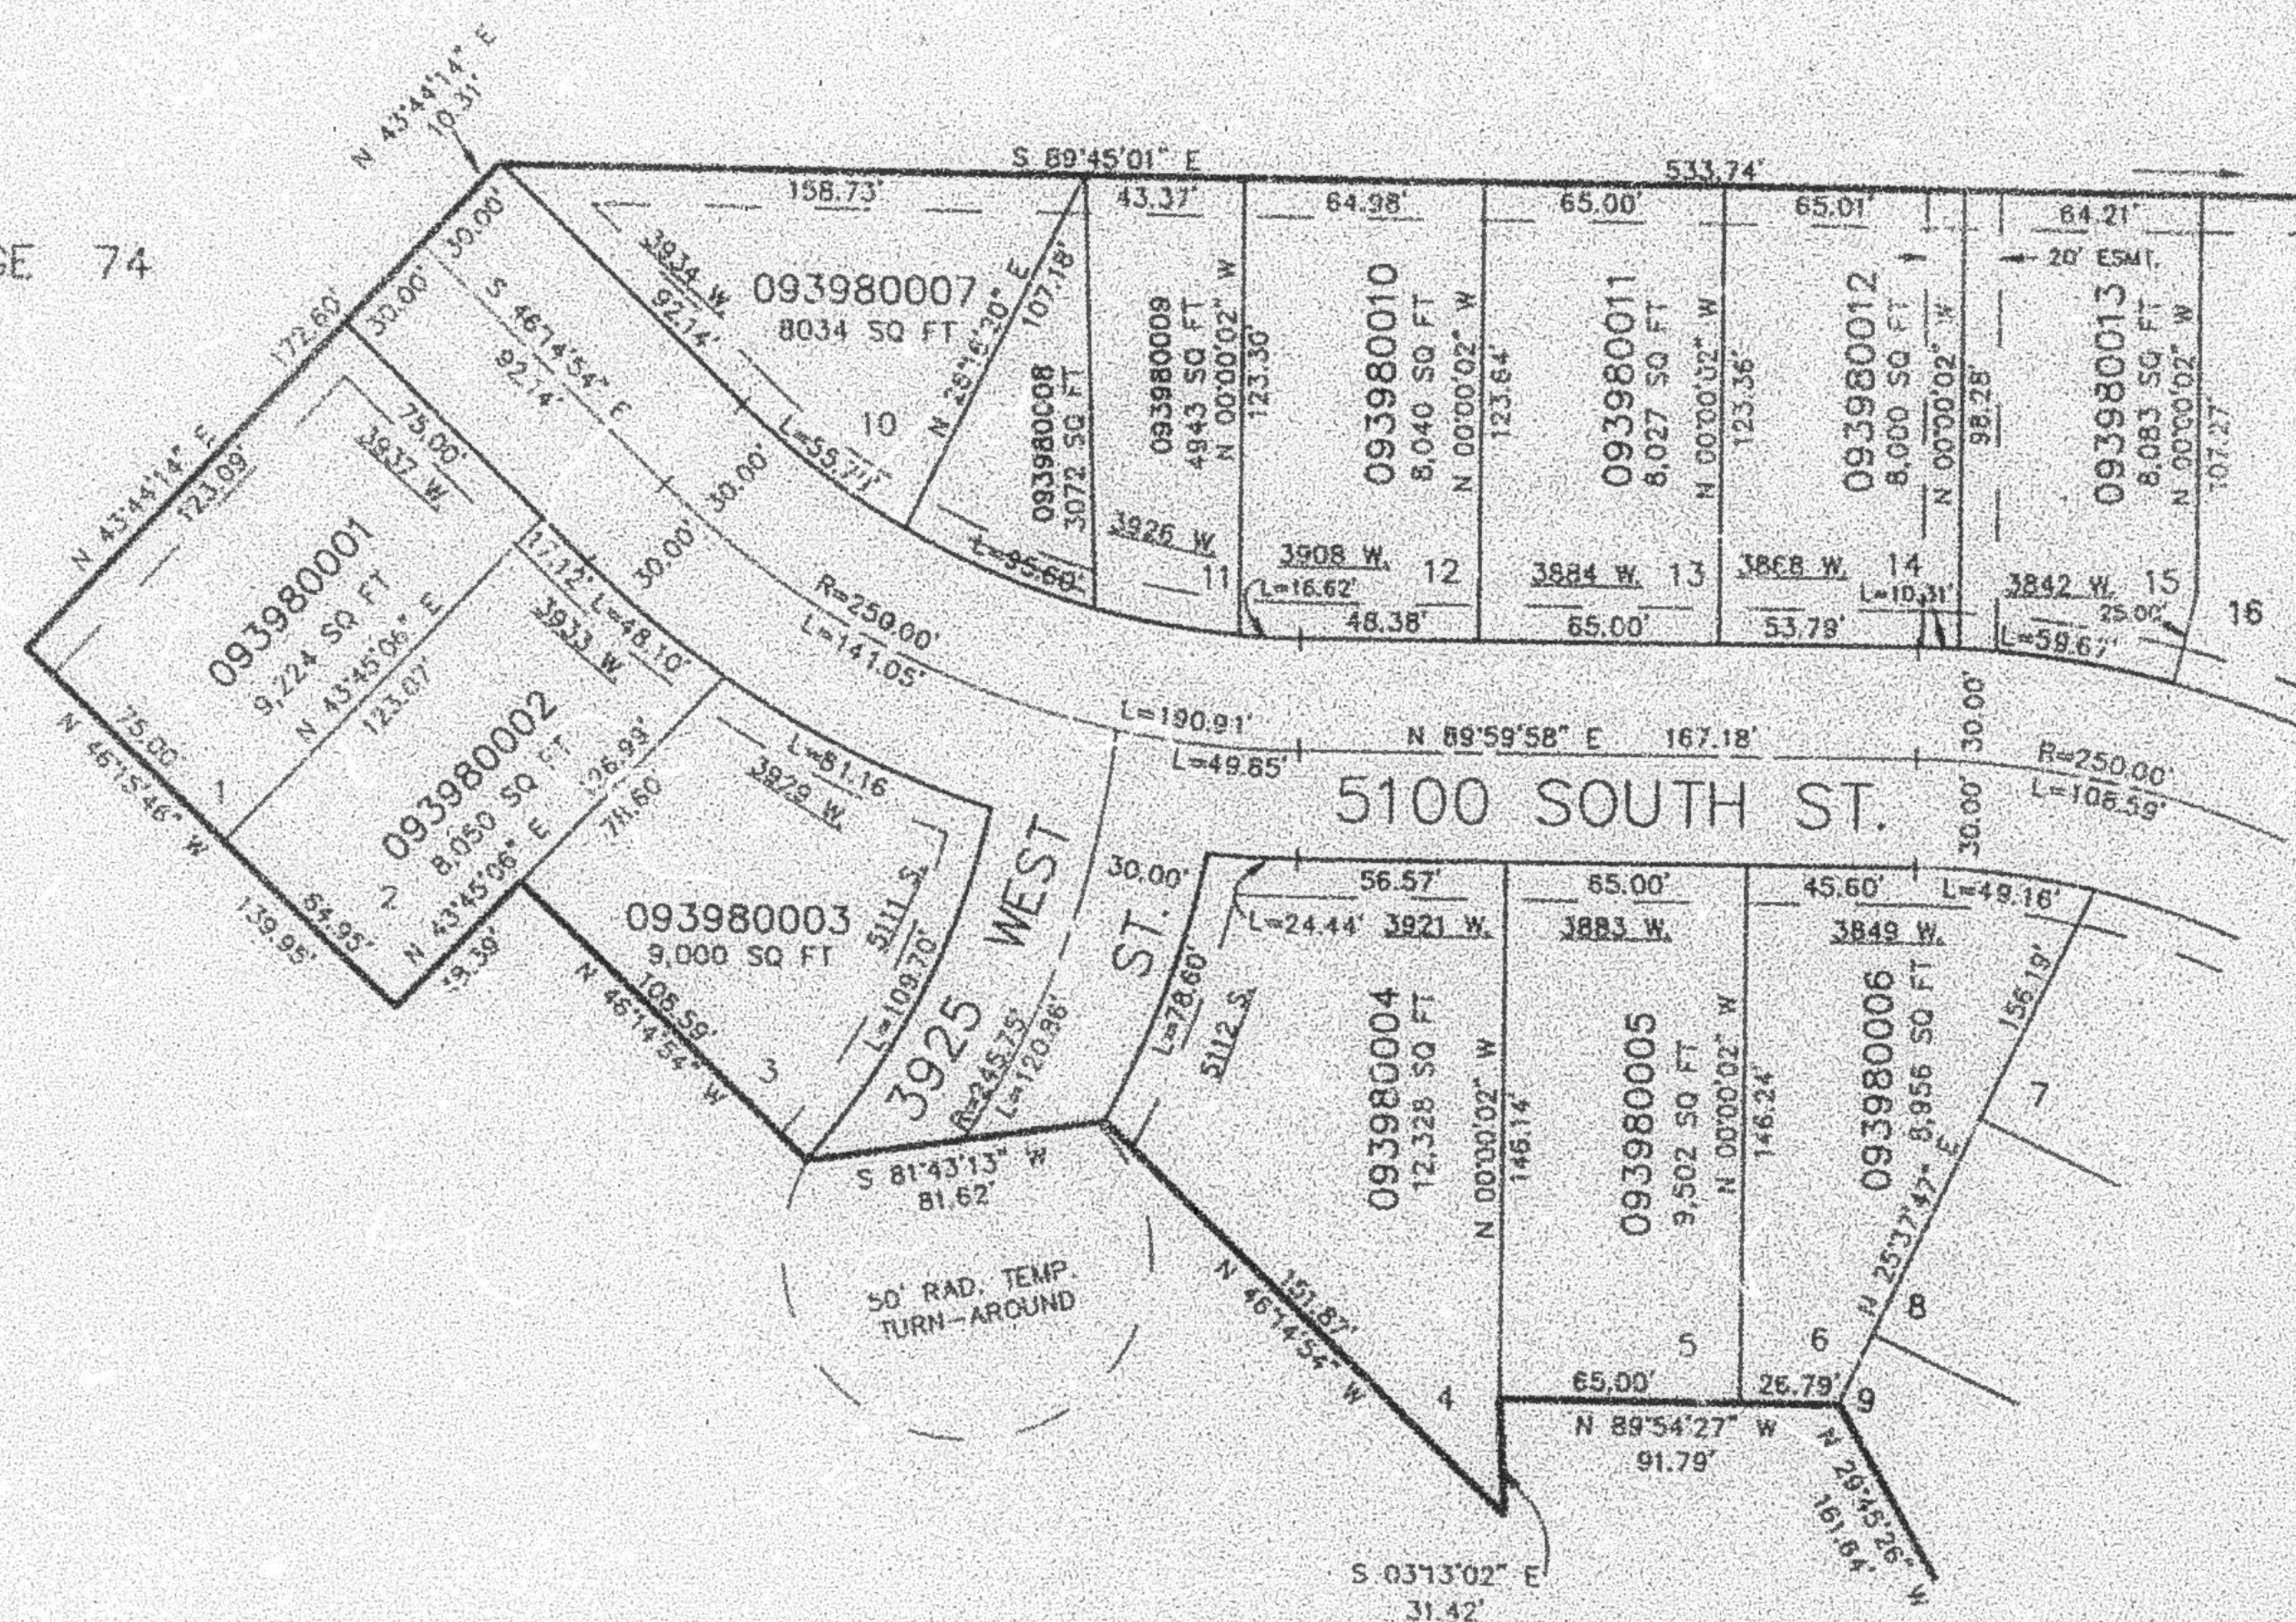

SEE PAGE 399

SEE PAGE 73

10' UTILITY & DRAINAGE EASEMENTS
EACH SIDE OF PROPERTY LINES AS
INDICATED BY DASHED LINES EXCEPT
AS OTHERWISE SHOWN.

FOR COMPLETE END DATA SEE
ORIGINAL DESIGNATION PLAT IN
BOOK 43, PAGE 67 OF RECORDS.