

PART OF THE S.W. 1/4, OF SEC. 16, T.5N., R.2W., S.L.B. & M.
SEASONS WEST SUBDIVISION PHASE 3


IN ROY CITY
 SCALE 1" = 50'

TAXING UNIT: 386

SEE PAGE
 404

SEE PAGE 74

SEE PAGE 74

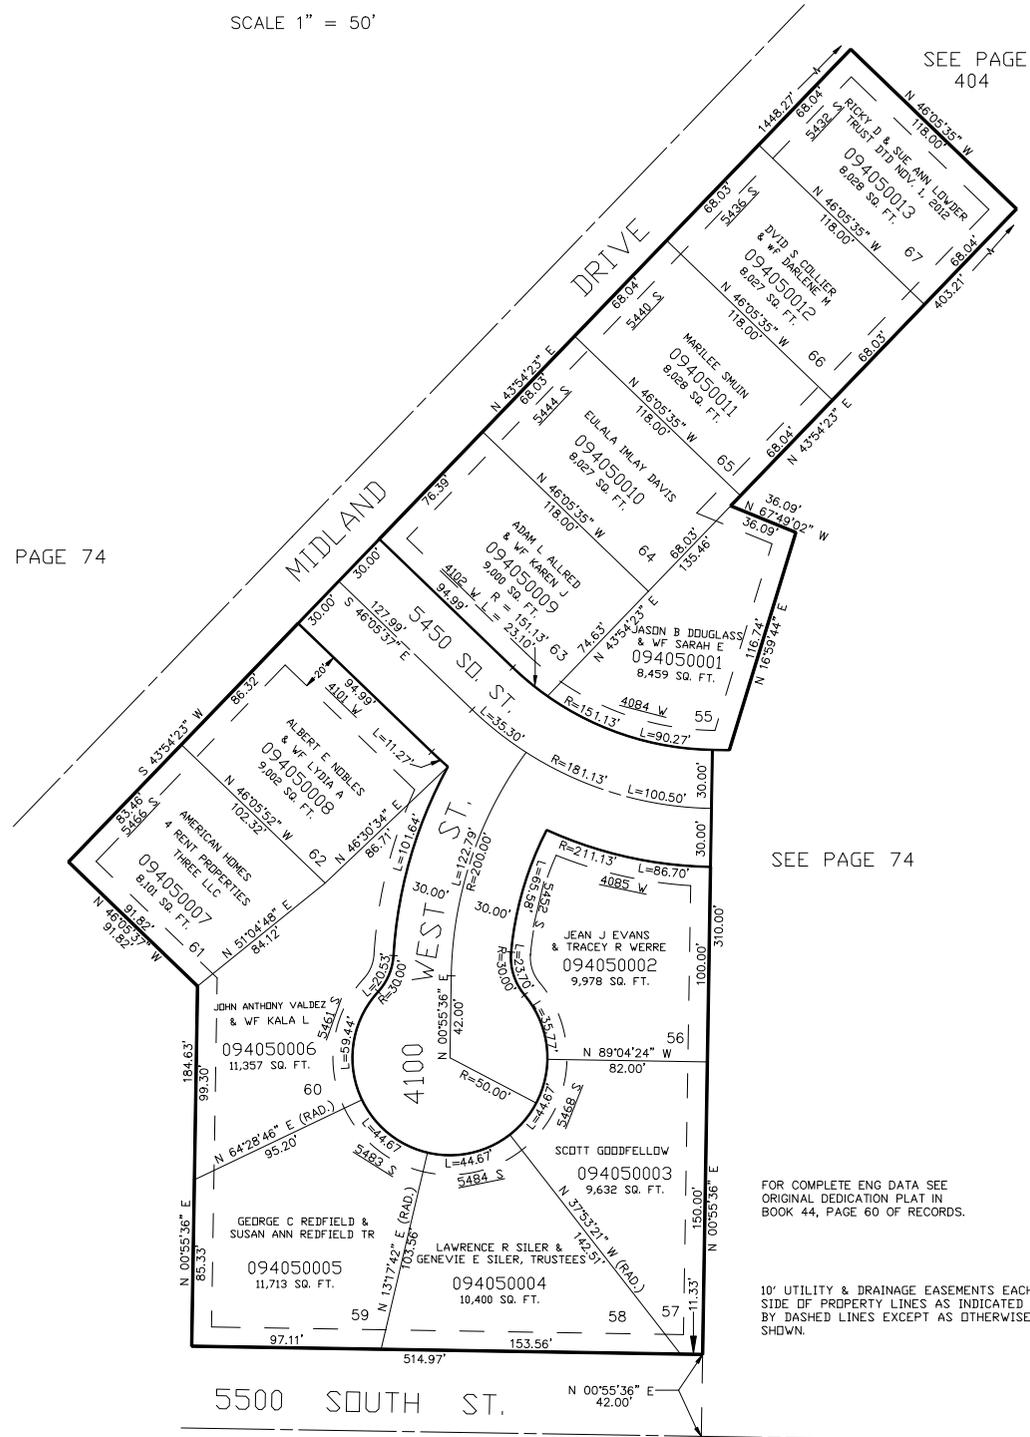

FOR COMPLETE ENG DATA SEE
 ORIGINAL DEDICATION PLAT IN
 BOOK 44, PAGE 60 OF RECORDS.

10' UTILITY & DRAINAGE EASEMENTS EACH
 SIDE OF PROPERTY LINES AS INDICATED
 BY DASHED LINES EXCEPT AS OTHERWISE
 SHOWN.

5500 SOUTH ST.

SEE PAGE 74