


PART OF THE NW 1/4, OF SEC. 22, T.5N., R.2W., S.L.B. & M.  
**SUNRISE MEADOWS SUBDIVISION NO.3**

TAXING UNIT: 41

IN ROY CITY  
 SCALE 1" = 50'

SEE PAGE 408

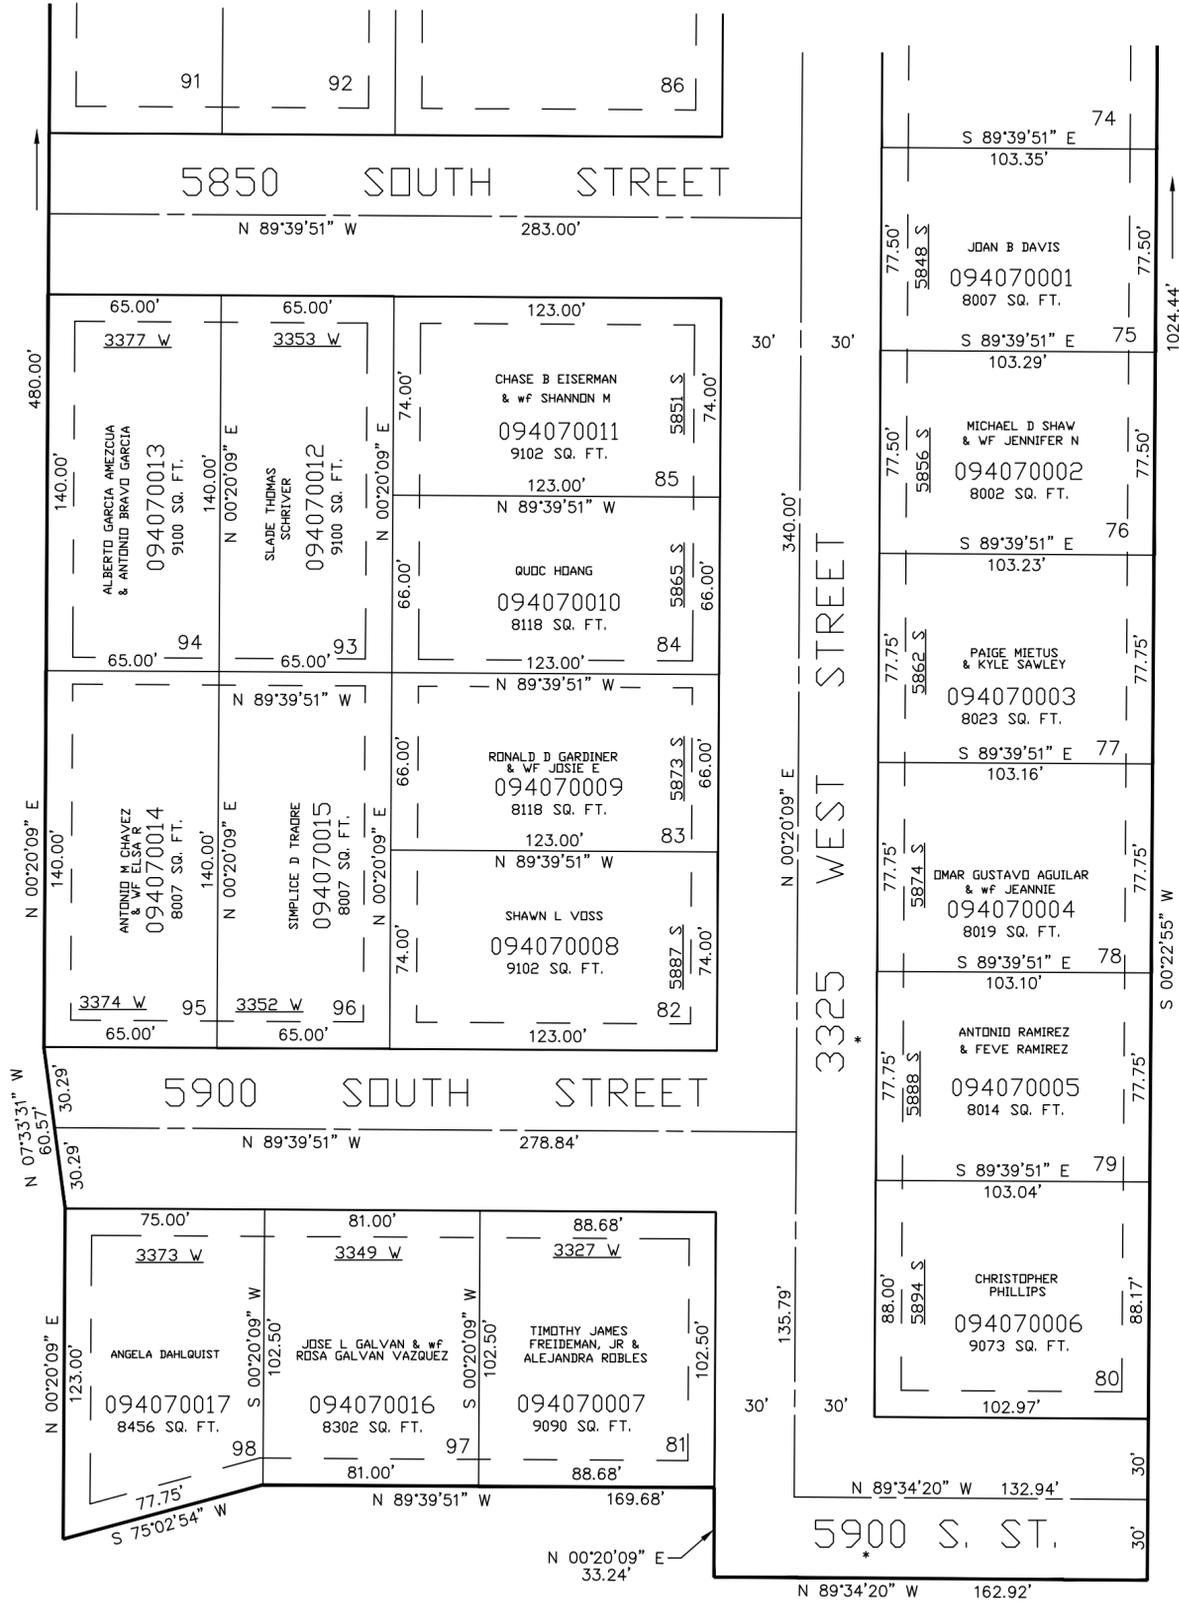

SEE PAGE 391

SEE PAGE 370

SEE PAGE 88-3

10' UTILITY & DRAINAGE EASEMENTS EACH SIDE OF PROPERTY LINES AS INDICATED BY DASHED LINES EXCEPT AS OTHERWISE SHOWN.

\* SEE CORRECTION AFFIDAVIT  
 E# 1560143 BK1942 PG45  
 16-JUL-98

FOR COMPLETE ENG DATA SEE ORIGINAL DEDICATION PLAT IN BOOK 44, PAGE 82 OF RECORDS.