


PART OF THE NW 1/4, OF SEC. 22, T.5N., R.2W., S.L.B. & M.
SUNRISE MEADOWS SUBDIVISION NO.3

IN ROY CITY

TAXING UNIT: 41

SCALE 1" = 50'

SEE PAGE 90

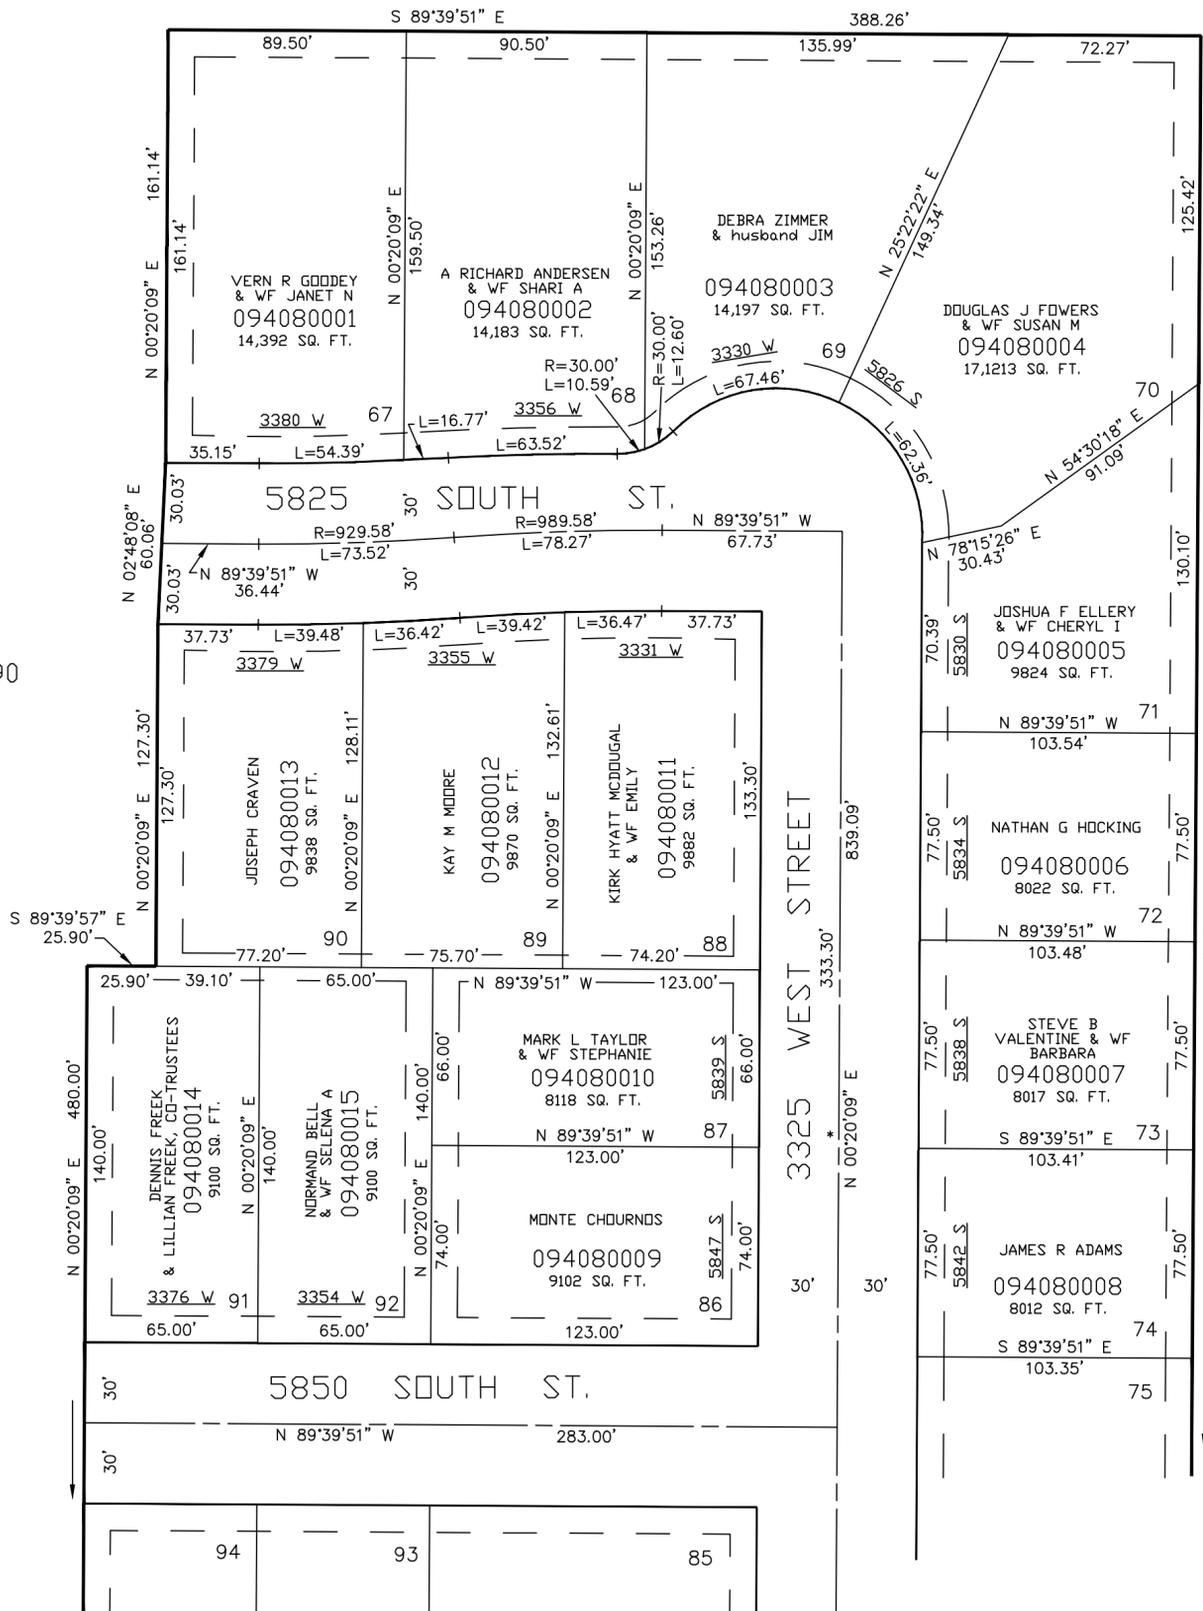

SEE PAGE 390

SEE PAGE 359

SEE PAGE 407

10' UTILITY & DRAINAGE EASEMENTS EACH SIDE OF PROPERTY LINES AS INDICATED BY DASHED LINES EXCEPT AS OTHERWISE SHOWN.

FOR COMPLETE ENG DATA SEE ORIGINAL DEDICATION PLAT IN BOOK 44, PAGE 82 OF RECORDS.

* SEE CORRECTION AFFIDAVIT
E#1560143 BK1942 PG45
16-JUL-98