

PART OF THE N.W. 1/4, OF SECTION 16, T.5N., R.2W., S.L.B. & M.  
COUNTRYBROOK SUBDIVISION UNIT NO. 6

IN ROY CITY

TAXING UNIT: 41

SCALE 1" = 60'

4800 SO. ST.

SEE PAGE 363


SEE PAGE 375

SEE PAGE 266

SEE PAGE 382

FOR COMPLETE ENG DATA SEE ORIGINAL DEDICATION PLAT IN BOOK 45, PAGE 12 OF RECORDS.

10' UTILITY & DRAINAGE EASEMENTS EACH SIDE OF PROPERTY LINES AS INDICATED BY DASHED LINES EXCEPT AS OTHERWISE SHOWN.

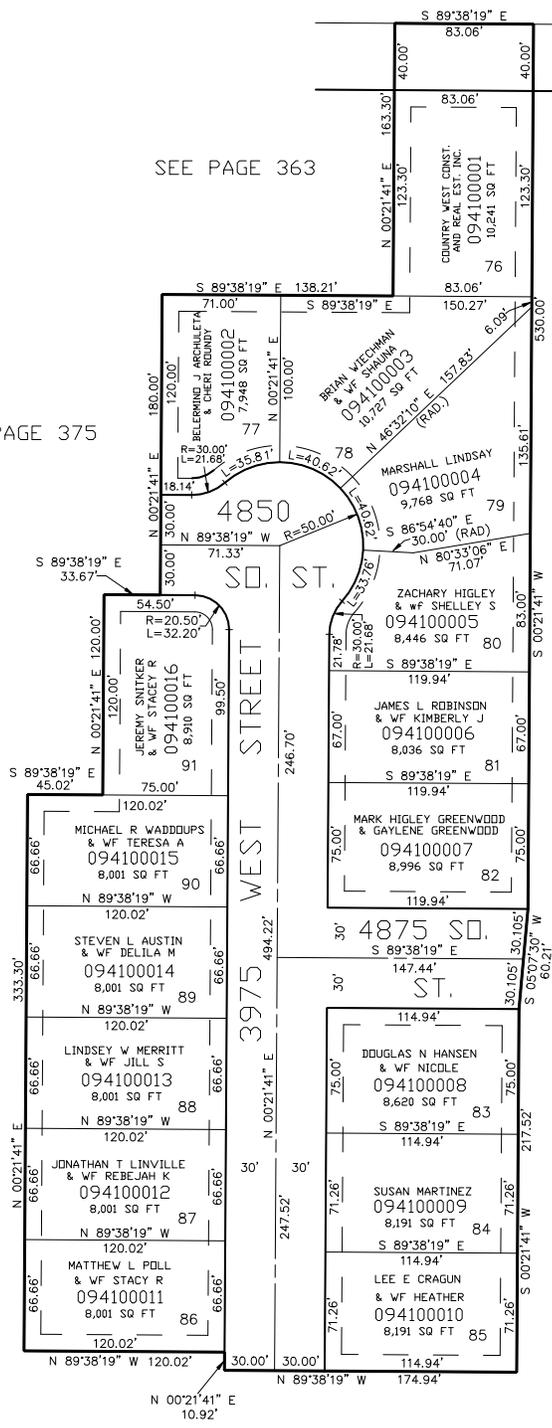

SEE PAGE 72-2