

PART OF THE N.W. 1/4, OF SECTION 16, T.5N., R.2W., S.L.B. & M.
COUNTRYBROOK SUBDIVISION UNIT NO. 6

IN ROY CITY

TAXING UNIT: 41

SCALE 1" = 60'

4800 SO. ST.

SEE PAGE 363

SEE PAGE 375


SEE PAGE 266

SEE PAGE 382

1895 W

FOR COMPLETE ENG DATA SEE ORIGINAL DEDICATION PLAT IN BOOK 45, PAGE 12 OF RECORDS.

10' UTILITY & DRAINAGE EASEMENTS EACH SIDE OF PROPERTY LINES AS INDICATED BY DASHED LINES EXCEPT AS OTHERWISE SHOWN.

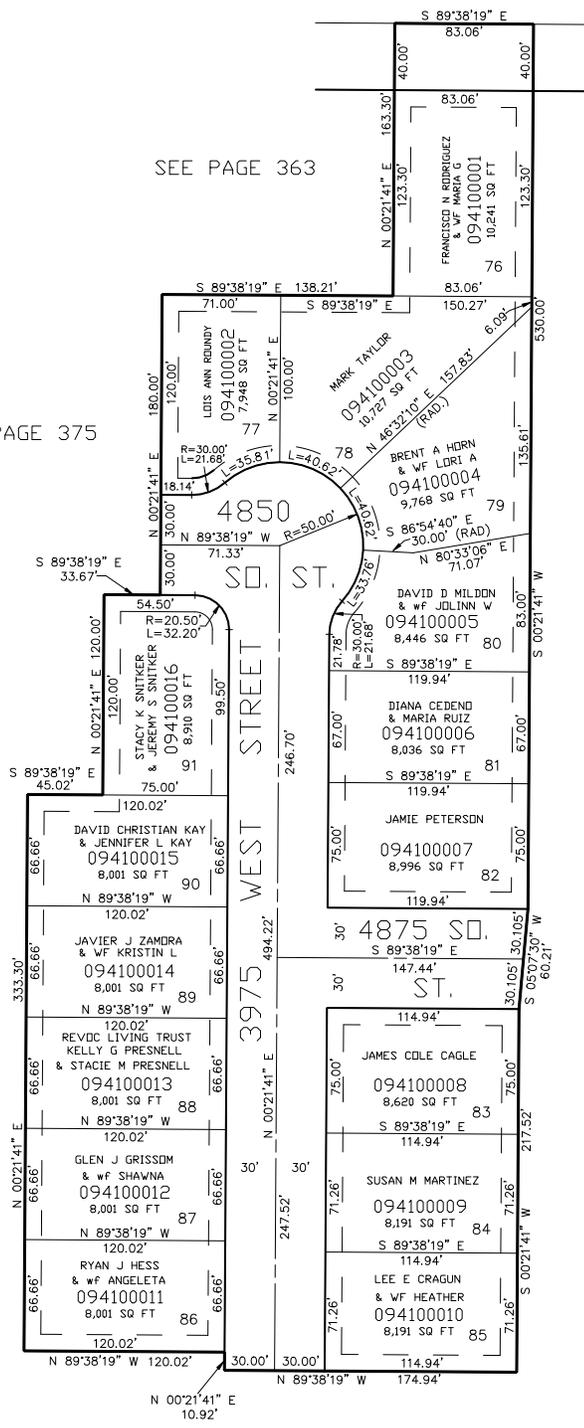

SEE PAGE 72-2