

PART OF THE N.W. 1/4, OF SECTION 16, T.5N., R.2W., S.L.B. & M.
COUNTRYBROOK SUBDIVISION UNIT NO. 6

IN ROY CITY

TAXING UNIT: 41

SCALE 1" = 60'

4800 SQ. ST.

SEE PAGE 363

SEE PAGE 375


SEE PAGE 266

SEE PAGE 382

1895 W

10' UTILITY & DRAINAGE EASEMENTS EACH
 SIDE OF PROPERTY LINES AS INDICATED
 BY DASHED LINES EXCEPT AS OTHERWISE
 SHOWN.

FOR COMPLETE ENG DATA SEE
 ORIGINAL DEDICATION PLAT IN
 BOOK 45, PAGE 12 OF RECORDS.

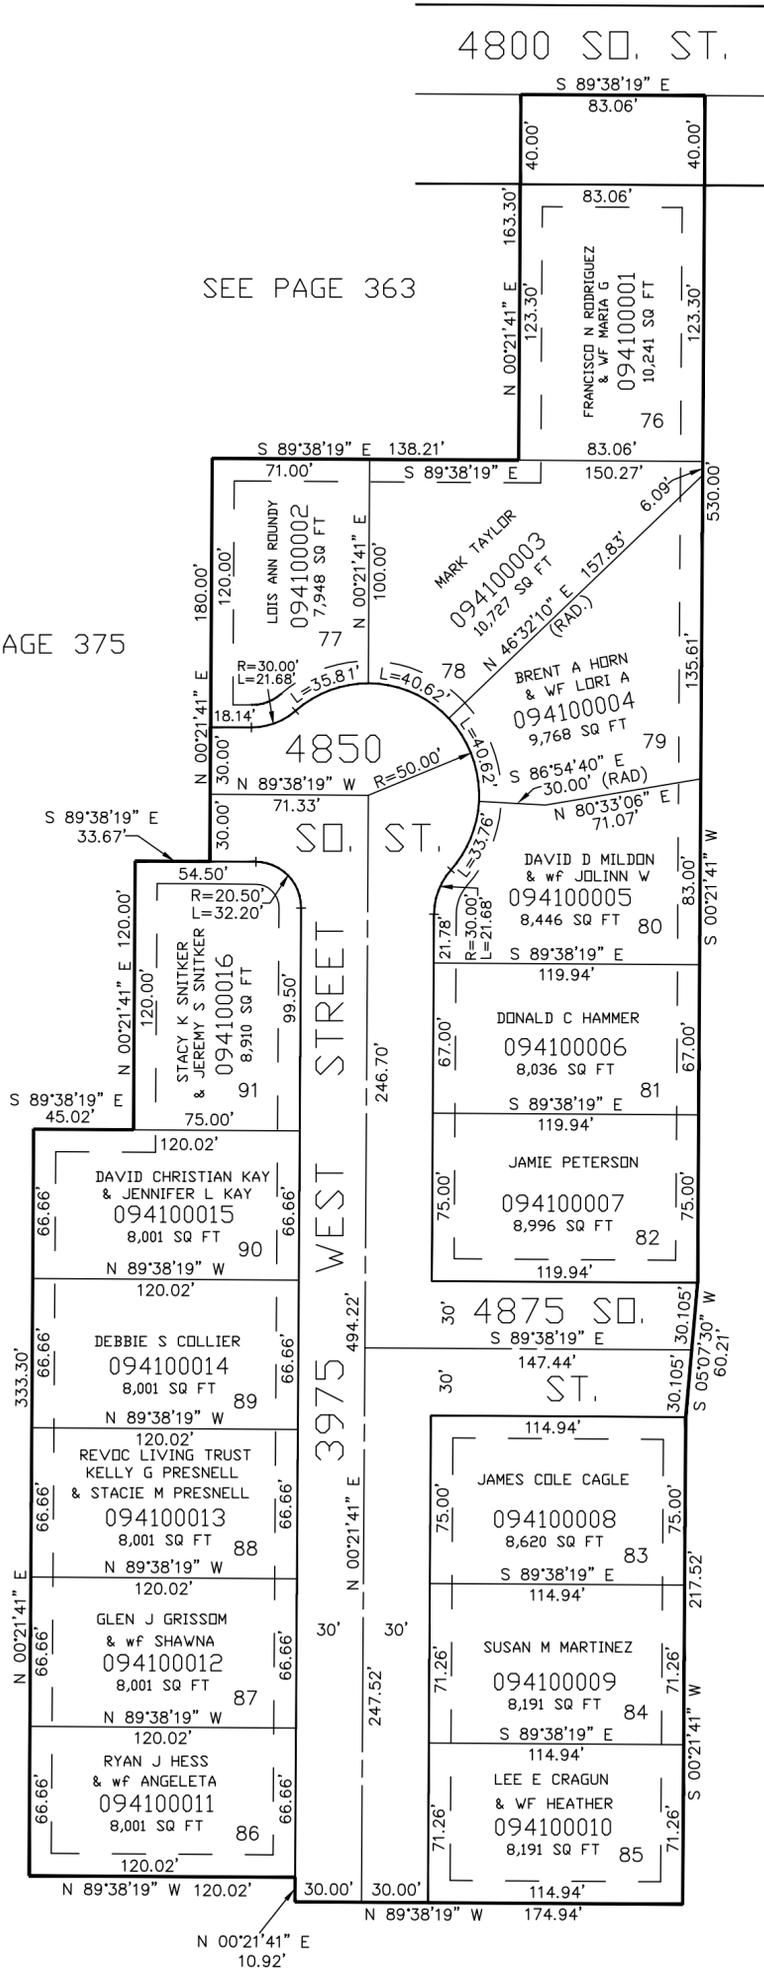

SEE PAGE 72-2