

PART OF THE SW 1/4 OF SEC. 16, T.5N., R.2W., S.L.B. & M.  
BRIDAL VEIL PHASE-2 SUBDIVISION


IN ROY CITY  
SCALE 1" = 50'

TAXING UNIT: 313

SEE PAGE 74

50' R. TEMP  
TURN-AROUND

50' R. TEMP  
TURN-AROUND

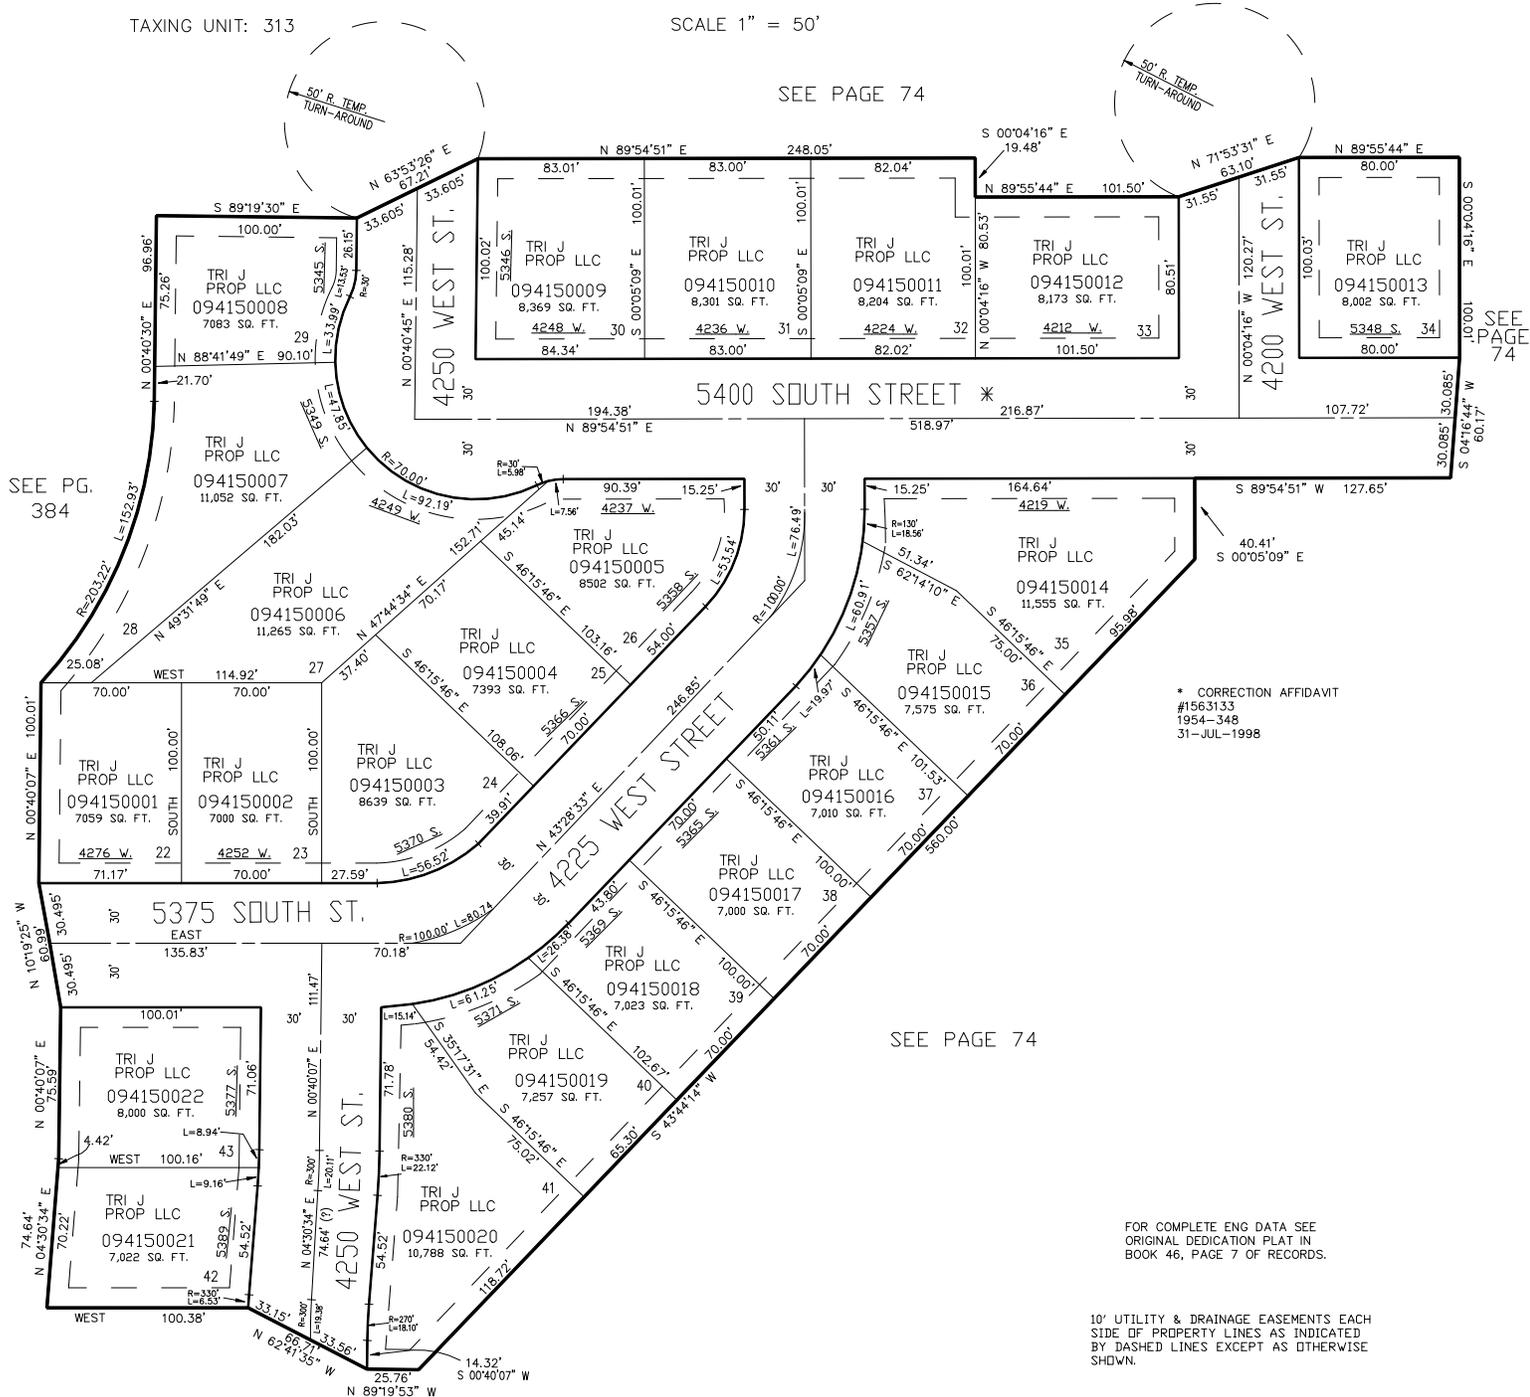

\* CORRECTION AFFIDAVIT  
#1563133  
1954-348  
31-JUL-1998

FOR COMPLETE ENG DATA SEE  
ORIGINAL DEDICATION PLAT IN  
BOOK 46, PAGE 7 OF RECORDS.

10' UTILITY & DRAINAGE EASEMENTS EACH  
SIDE OF PROPERTY LINES AS INDICATED  
BY DASHED LINES EXCEPT AS OTHERWISE  
SHOWN.