
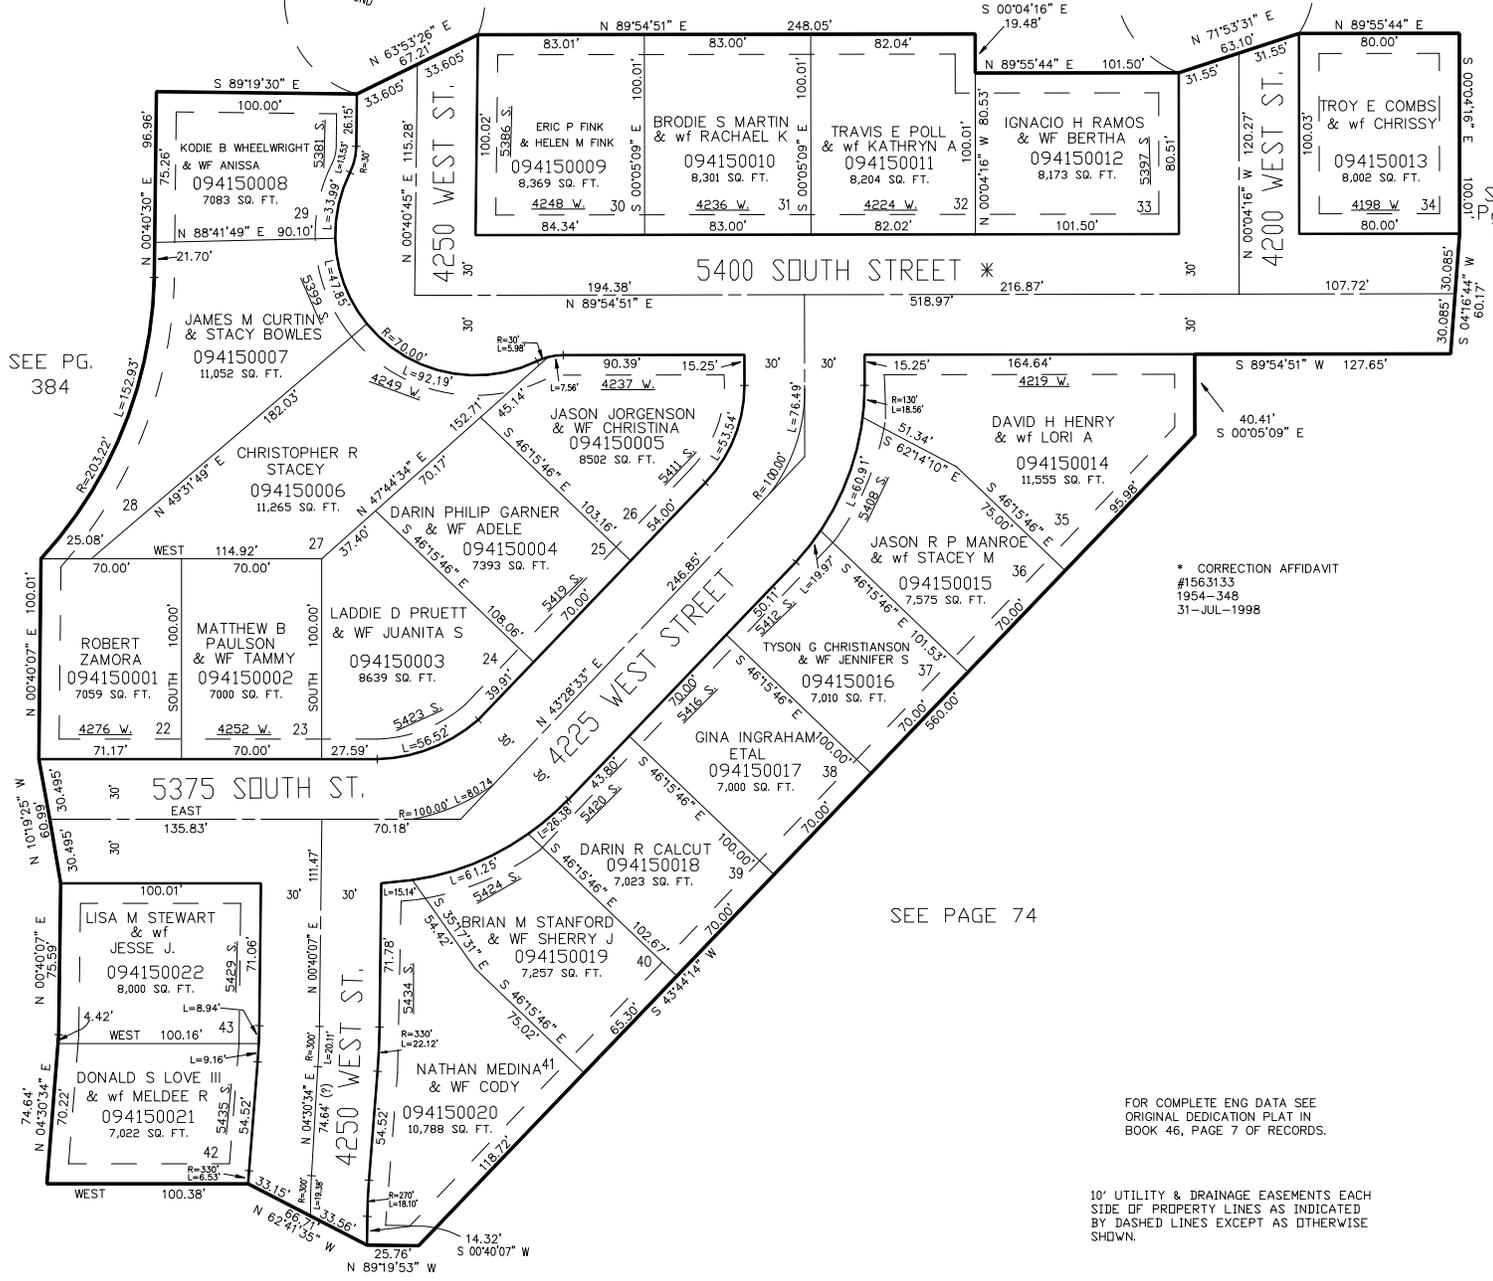


PART OF THE SW 1/4 OF SEC. 16, T.5N., R.2W., S.L.B. & M.
BRIDAL VEIL PHASE-2 SUBDIVISION

IN ROY CITY
SCALE 1" = 50'

TAXING UNIT: 41

SEE PAGE 74

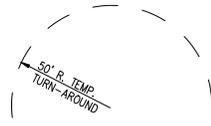

SEE PG. 384

SEE PAGE 74

* CORRECTION AFFIDAVIT
#1563133
1954-348
31-JUL-1998

SEE PAGE 74

FOR COMPLETE ENG DATA SEE
ORIGINAL DEDICATION PLAT IN
BOOK 46, PAGE 7 OF RECORDS.

10' UTILITY & DRAINAGE EASEMENTS EACH
SIDE OF PROPERTY LINES AS INDICATED
BY DASHED LINES EXCEPT AS OTHERWISE
SHOWN.