
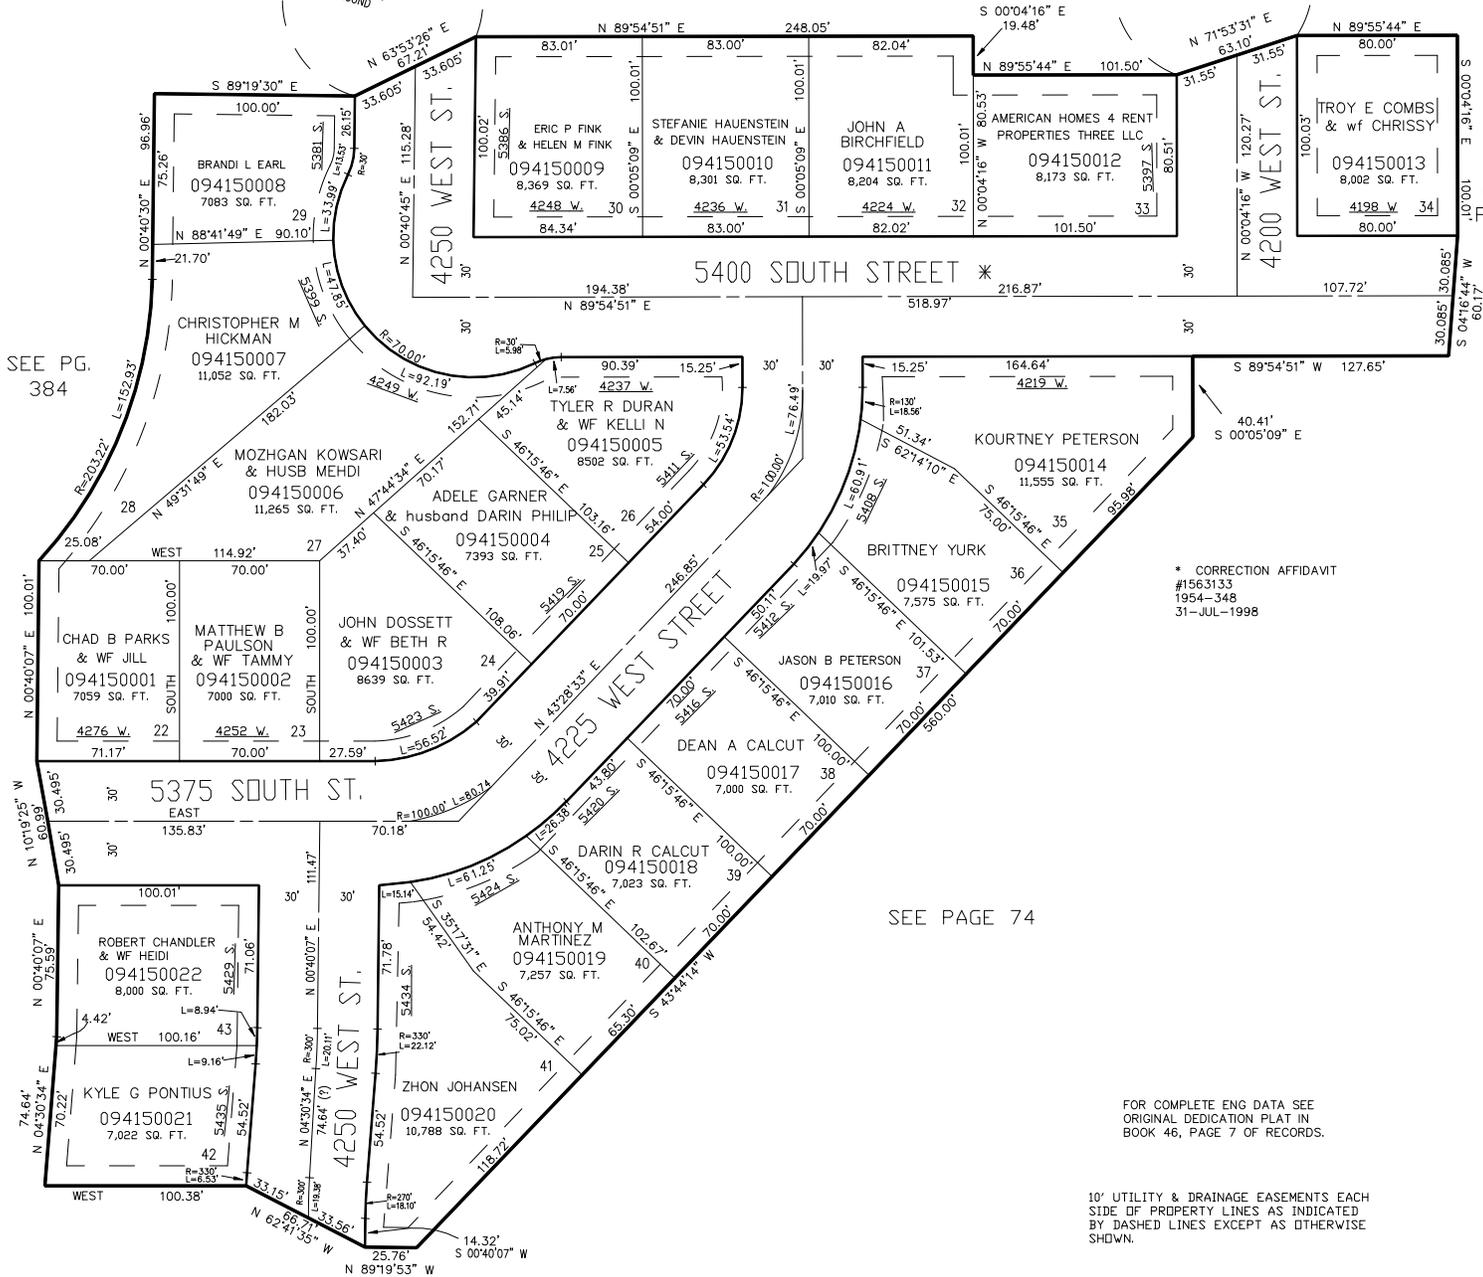


PART OF THE SW 1/4 OF SEC. 16, T.5N., R.2W., S.L.B. & M.  
BRIDAL VEIL PHASE-2 SUBDIVISION

IN ROY CITY  
SCALE 1" = 50'

TAXING UNIT: 41

SEE PAGE 74

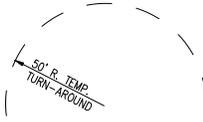

SEE PG. 384

SEE PAGE 74

\* CORRECTION AFFIDAVIT  
#1563133  
1954-348  
31-JUL-1998

SEE PAGE 74

FOR COMPLETE ENG DATA SEE  
ORIGINAL DEDICATION PLAT IN  
BOOK 46, PAGE 7 OF RECORDS.

10' UTILITY & DRAINAGE EASEMENTS EACH  
SIDE OF PROPERTY LINES AS INDICATED  
BY DASHED LINES EXCEPT AS OTHERWISE  
SHOWN.