


PART OF THE SW 1/4, OF SEC. 15, T.5N., R.2W., S.L.B. & M.  
**MCCALL FIELDS SUBDIVISION**

IN ROY CITY


TAXING UNIT: 41

SCALE 1" = 60'

SEE PAGE 64-2

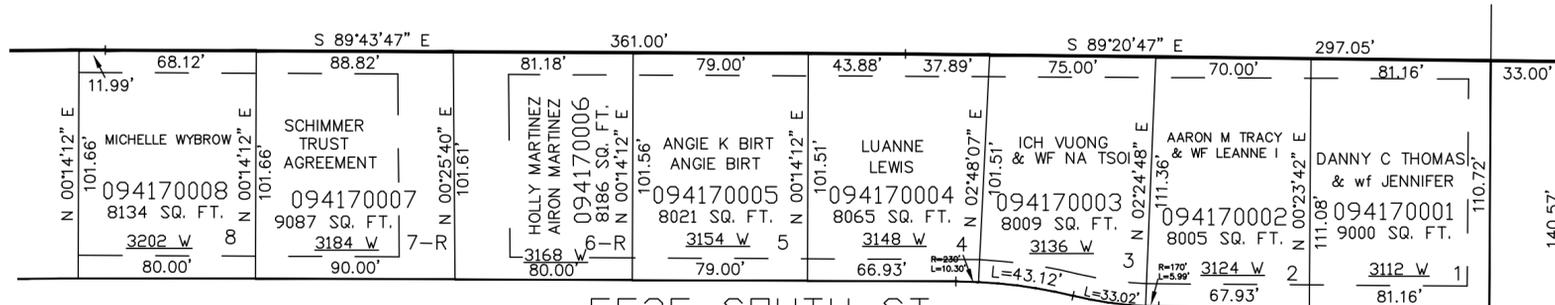

5525 SOUTH ST.

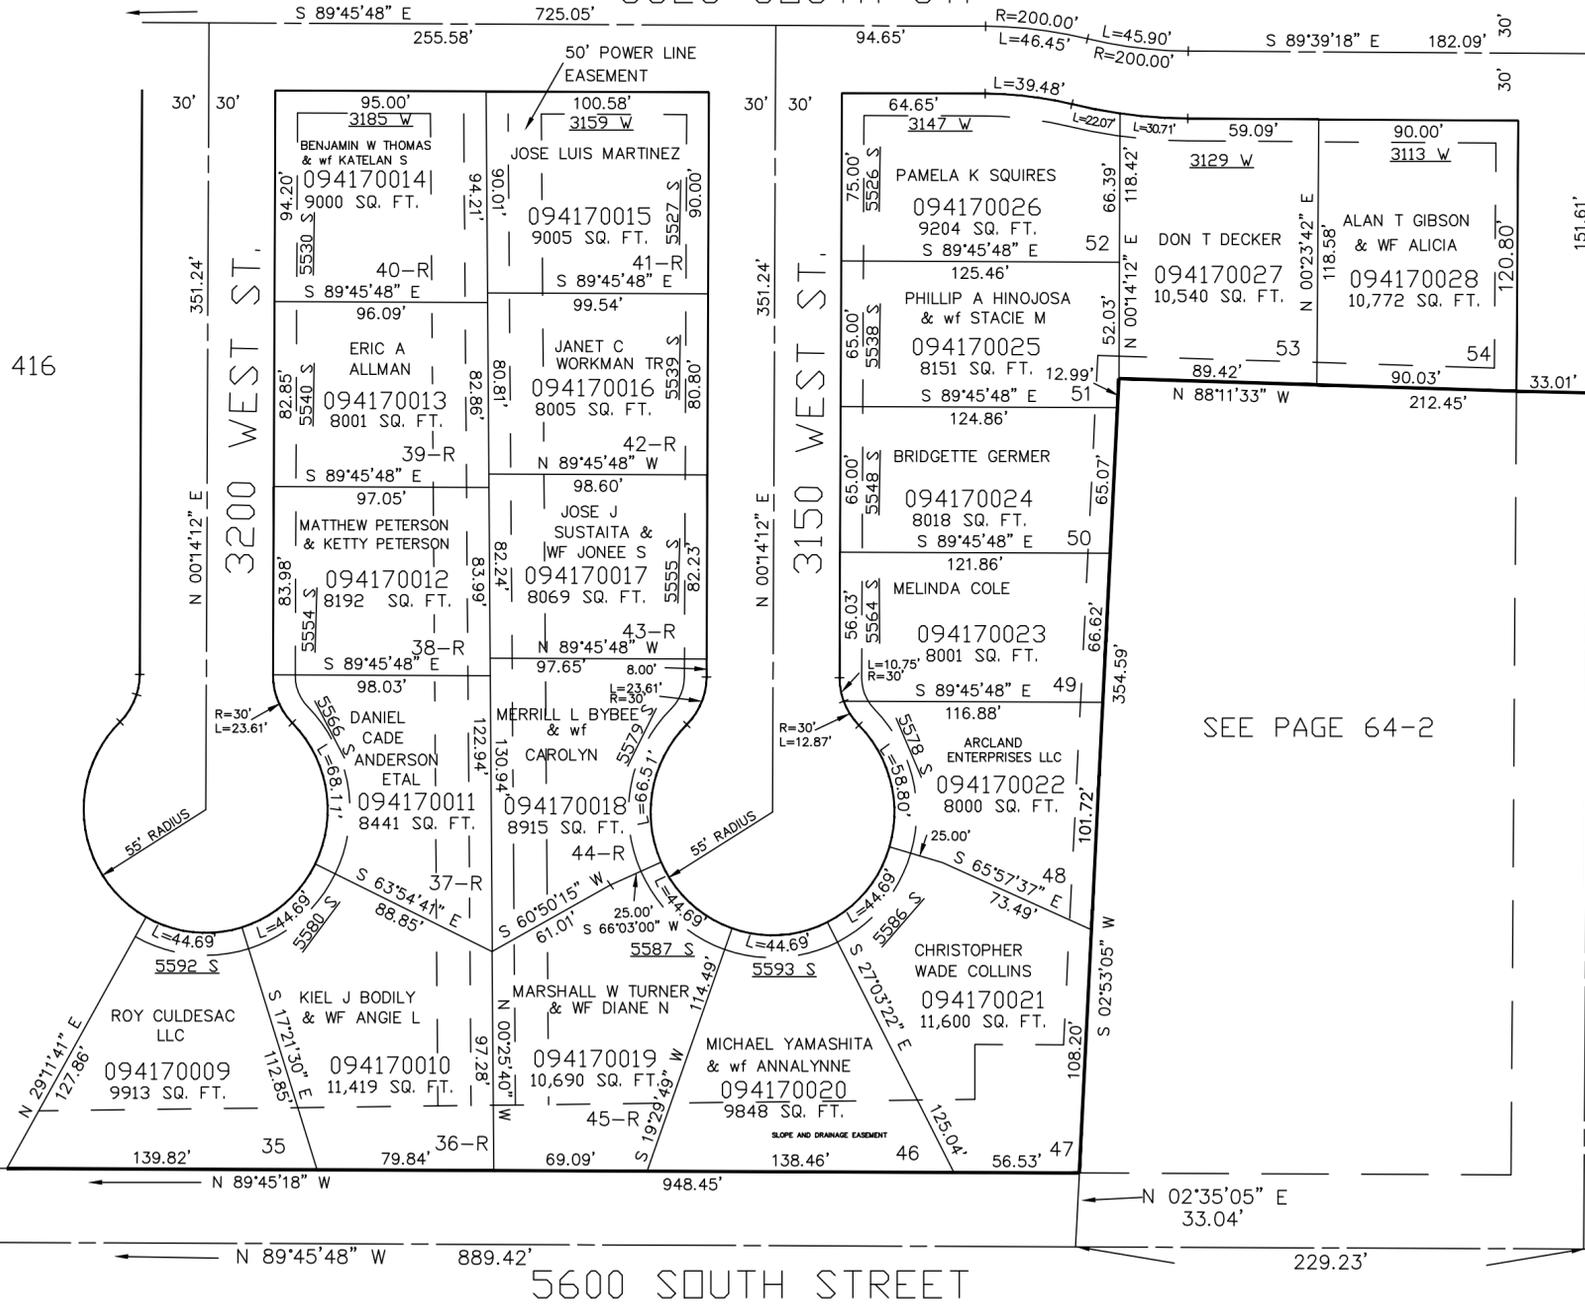

5600 SOUTH STREET

SEE PAGE 64-2

FOR COMPLETE ENG DATA SEE ORIGINAL DEDICATION PLAT IN BOOK 46, PAGE 17 OF RECORDS.

10' UTILITY & DRAINAGE EASEMENTS EACH SIDE OF PROPERTY LINES AS INDICATED BY DASHED LINES EXCEPT AS OTHERWISE SHOWN.

SEE PAGE 416

SEE PAGE 64-2

SEE PAGE 64-2