

PART OF SECTION 16, T.5N., R.2W., S.L.B. & M.  
**MEADOW CREEK VILLAGE SUBDIVISION**  
**PHASE-1**

TAXING UNIT: 41


IN ROY CITY  
 SCALE 1" = 60'

FOR COMPLETE ENG DATA SEE  
 ORIGINAL DEDICATION PLAT IN  
 BOOK 46, PAGE 42 OF RECORDS.

10' UTILITY & DRAINAGE EASEMENTS EACH  
 SIDE OF PROPERTY LINES AS INDICATED  
 BY DASHED LINES EXCEPT AS OTHERWISE

SEE PAGE 267&268

SEE PAGE 423

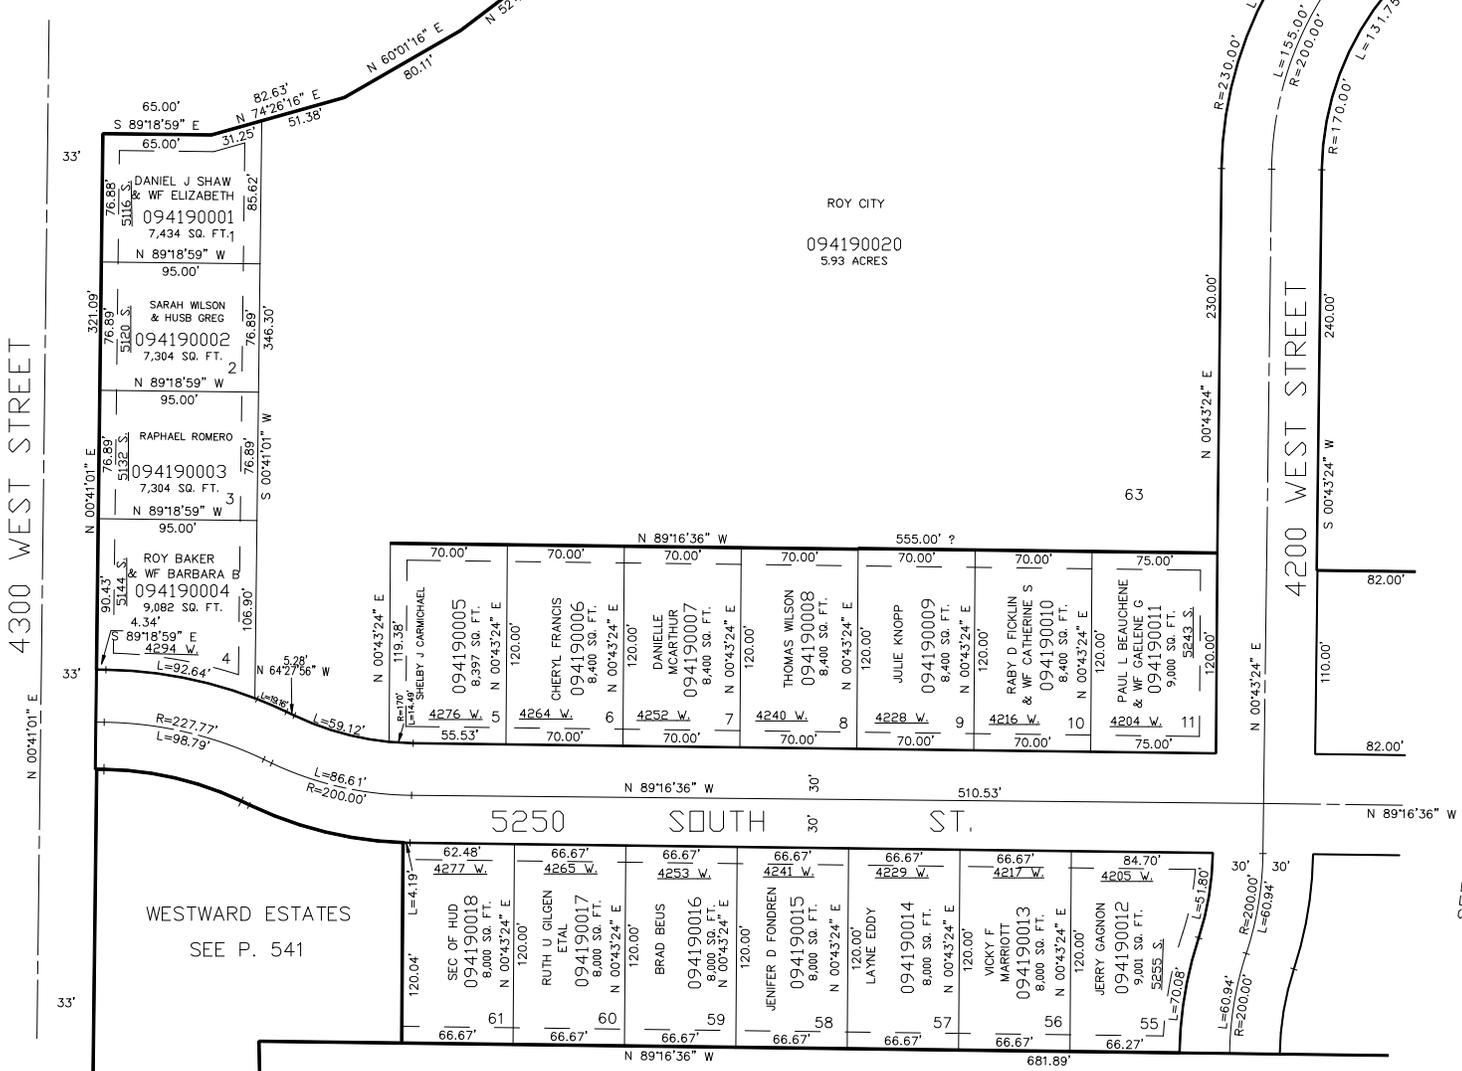

ROY CITY  
 094190020  
 5.93 ACRES

63

WESTWARD ESTATES  
 SEE P. 541

SEE PAGE 74

SEE PAGE 420