

PART OF SECTION 16, T.5N., R.2W., S.L.B. & M.
MEADOW CREEK VILLAGE SUBDIVISION
PHASE-1

TAXING UNIT: 41

IN ROY CITY
 SCALE 1" = 60'

FOR COMPLETE ENG DATA SEE
 ORIGINAL DEDICATION PLAT IN
 BOOK 46, PAGE 42 OF RECORDS.

10' UTILITY & DRAINAGE EASEMENTS EACH
 SIDE OF PROPERTY LINES AS INDICATED
 BY DASHED LINES EXCEPT AS OTHERWISE

SEE PAGE 267&268

SEE PAGE 423


4300 WEST STREET

4200 WEST STREET

ROY CITY

094190020
 5.93 ACRES

63

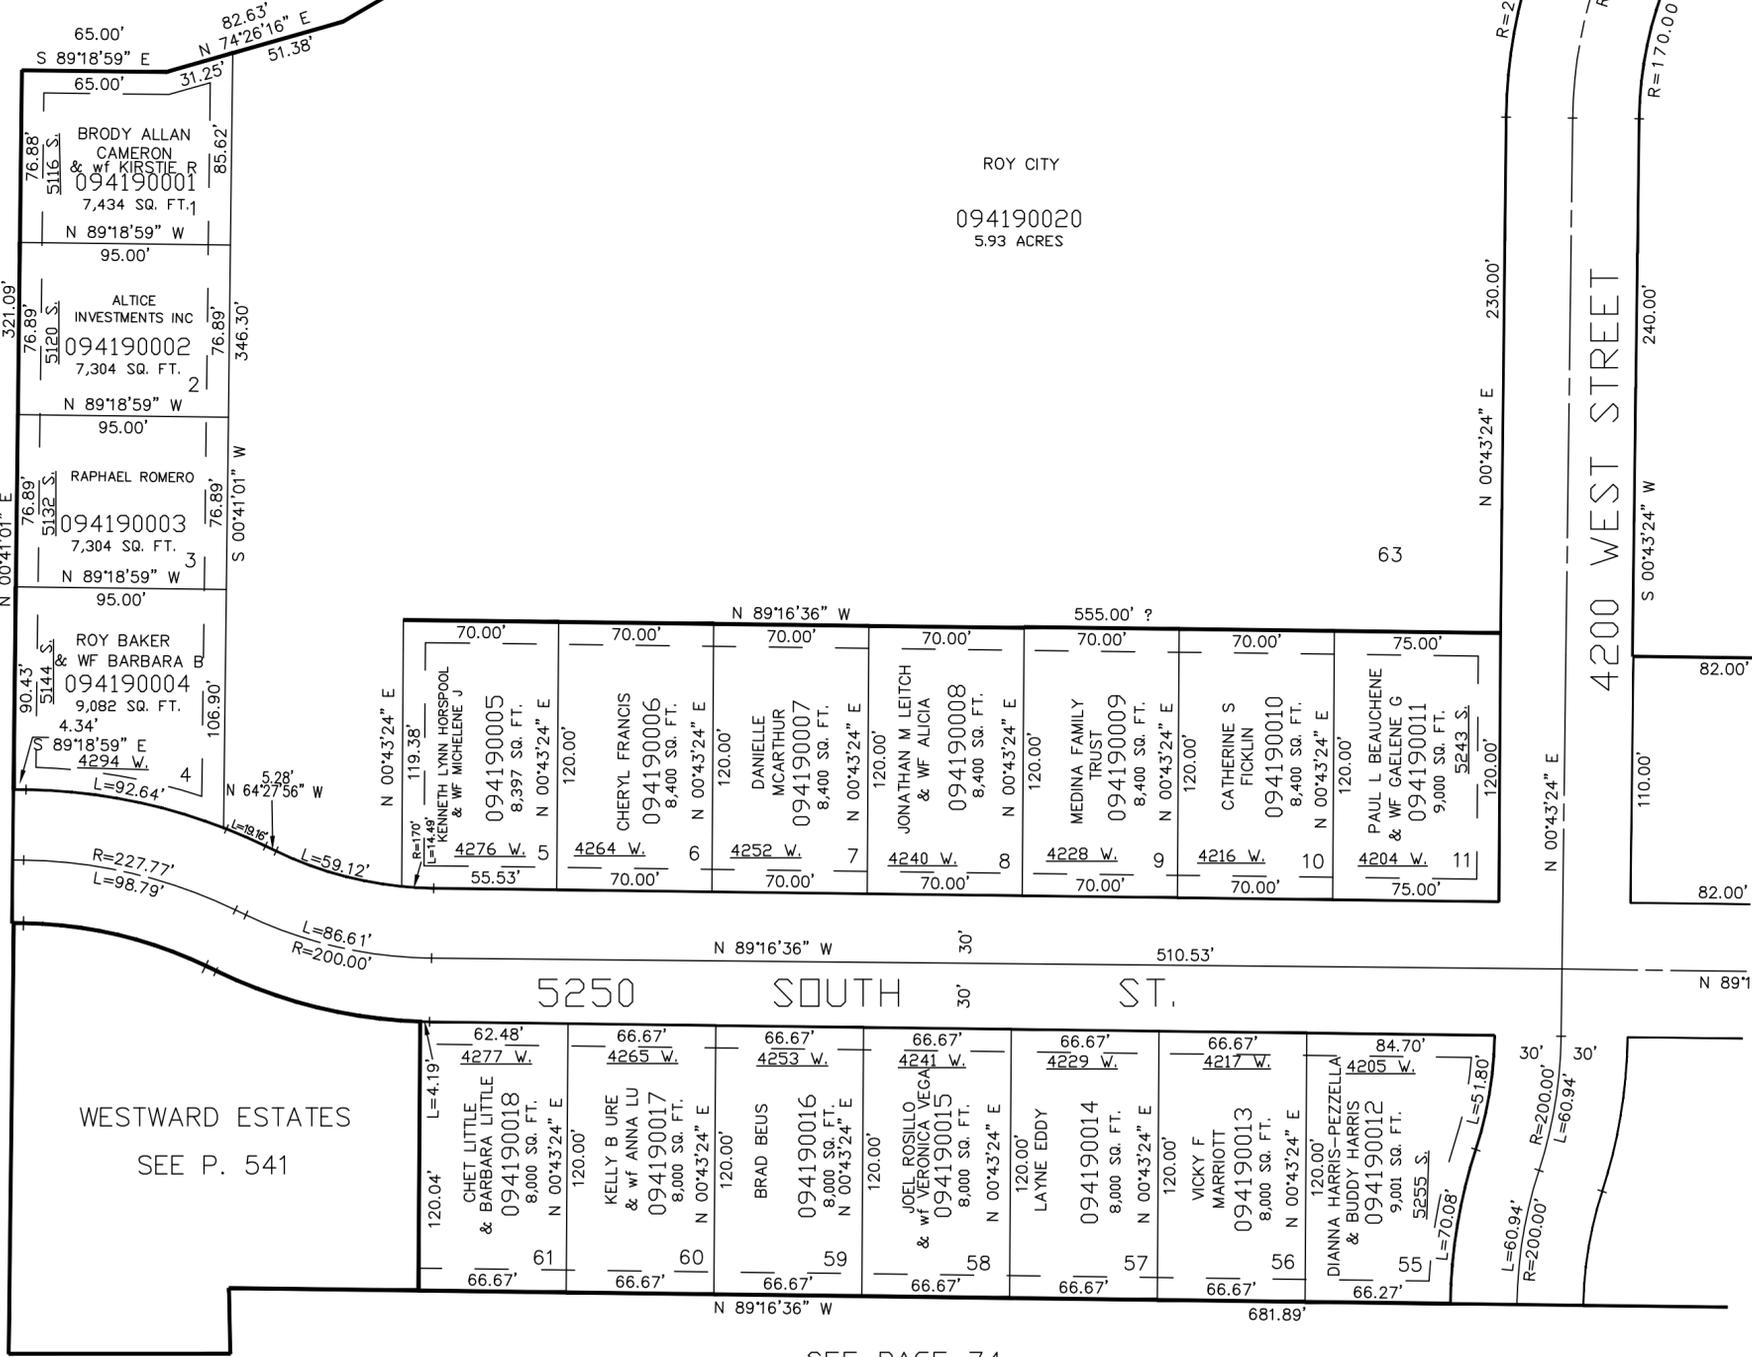

WESTWARD ESTATES
 SEE P. 541

SEE PAGE 74

SEE PAGE 420