

PART OF SECTION 16, T.5N., R.2W., S.L.B. & M.
MEADOW CREEK VILLAGE SUBDIVISION
PHASE-1
 IN ROY CITY

TAXING UNIT: 41

SCALE 1" = 60'

FOR COMPLETE ENG DATA SEE ORIGINAL DEDICATION PLAT IN BOOK 46, PAGE 42 OF RECORDS.

10' UTILITY & DRAINAGE EASEMENTS EACH SIDE OF PROPERTY LINES AS INDICATED BY DASHED LINES EXCEPT AS OTHERWISE


SEE PAGE 423

SEE PAGE 267&268

4300 WEST STREET

4200 WEST STREET

ROY CITY
 094190020
 5.93 ACRES

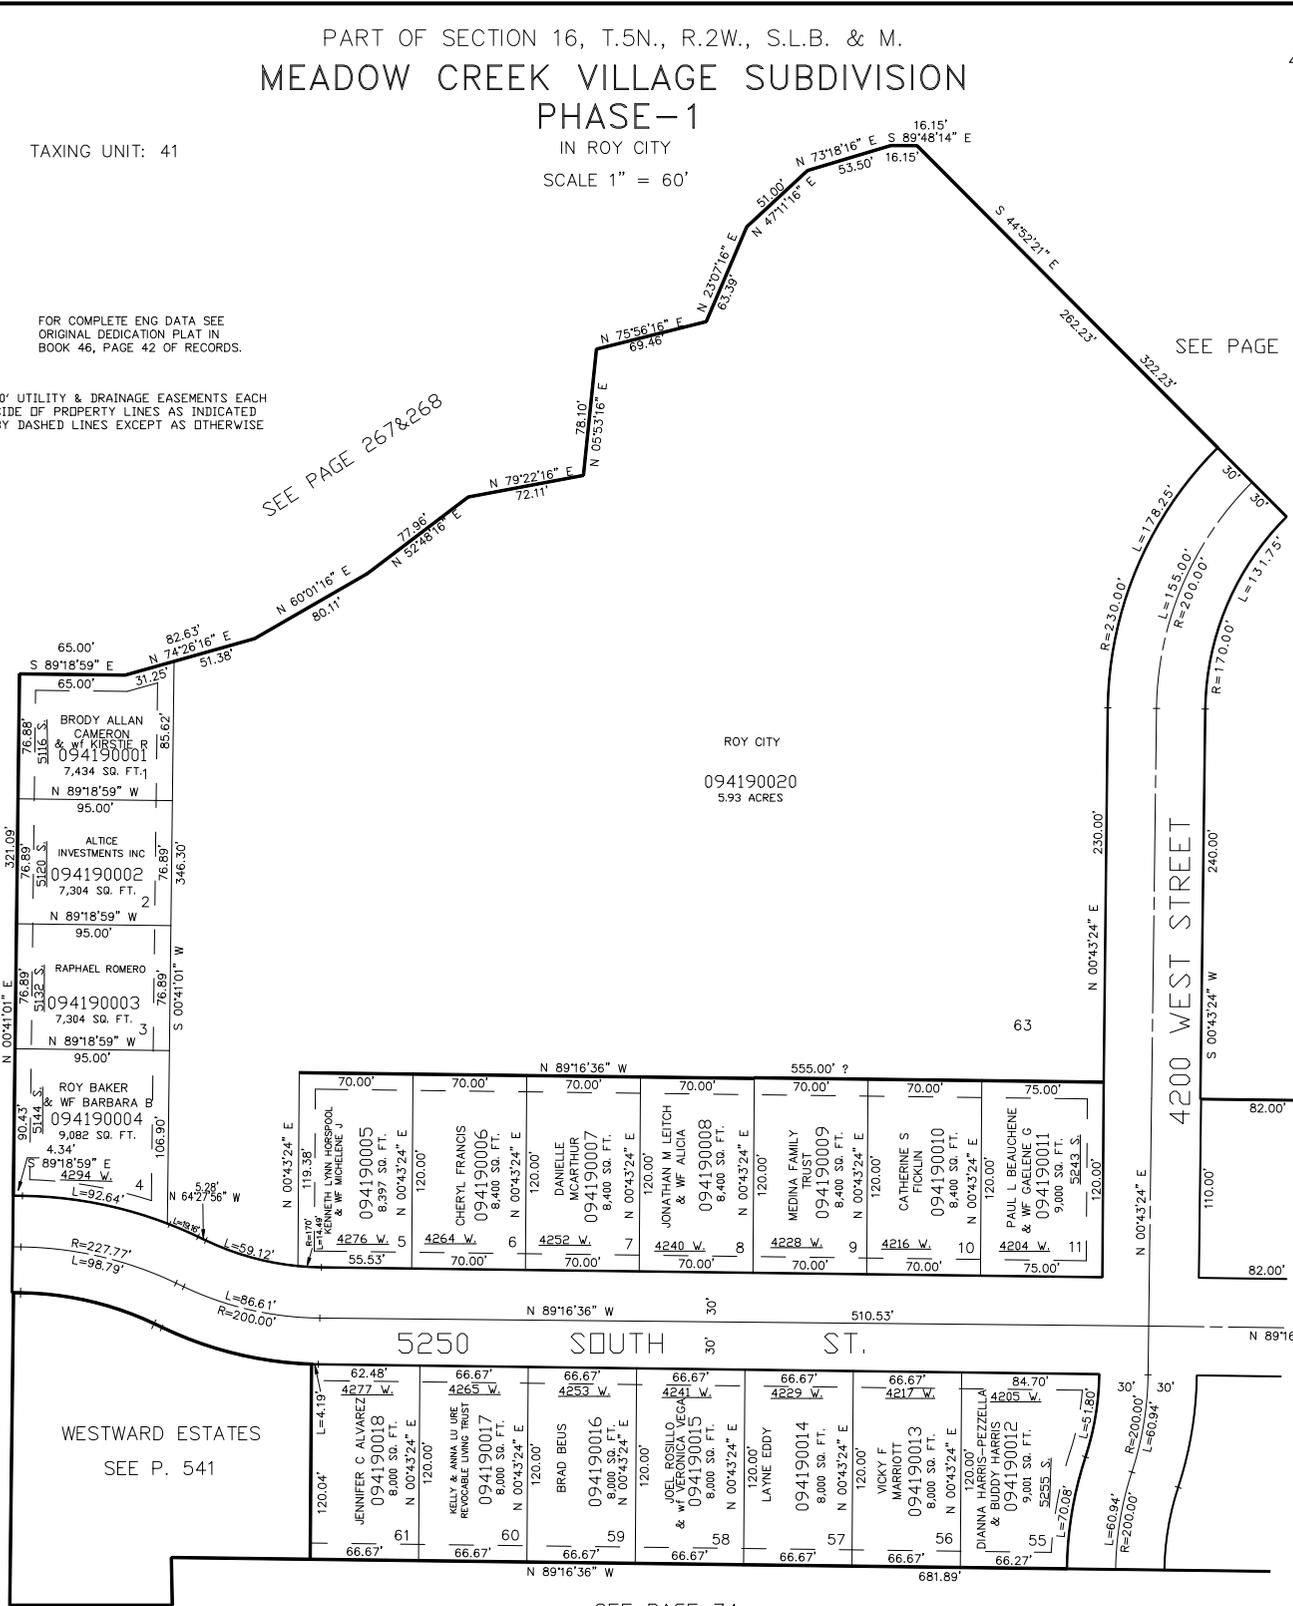

WESTWARD ESTATES
 SEE P. 541

SEE PAGE 74

SEE PAGE 420