

SECTION 16, T.5N., R.2W., S.L.B. & M.
MEADOW CREEK VILLAGE SUBDIVISION
PHASE-1


421

TAXING UNIT: 41

IN ROY CITY
 SCALE 1" = 60'

SEE PAGE 420

SEE PAGE 420

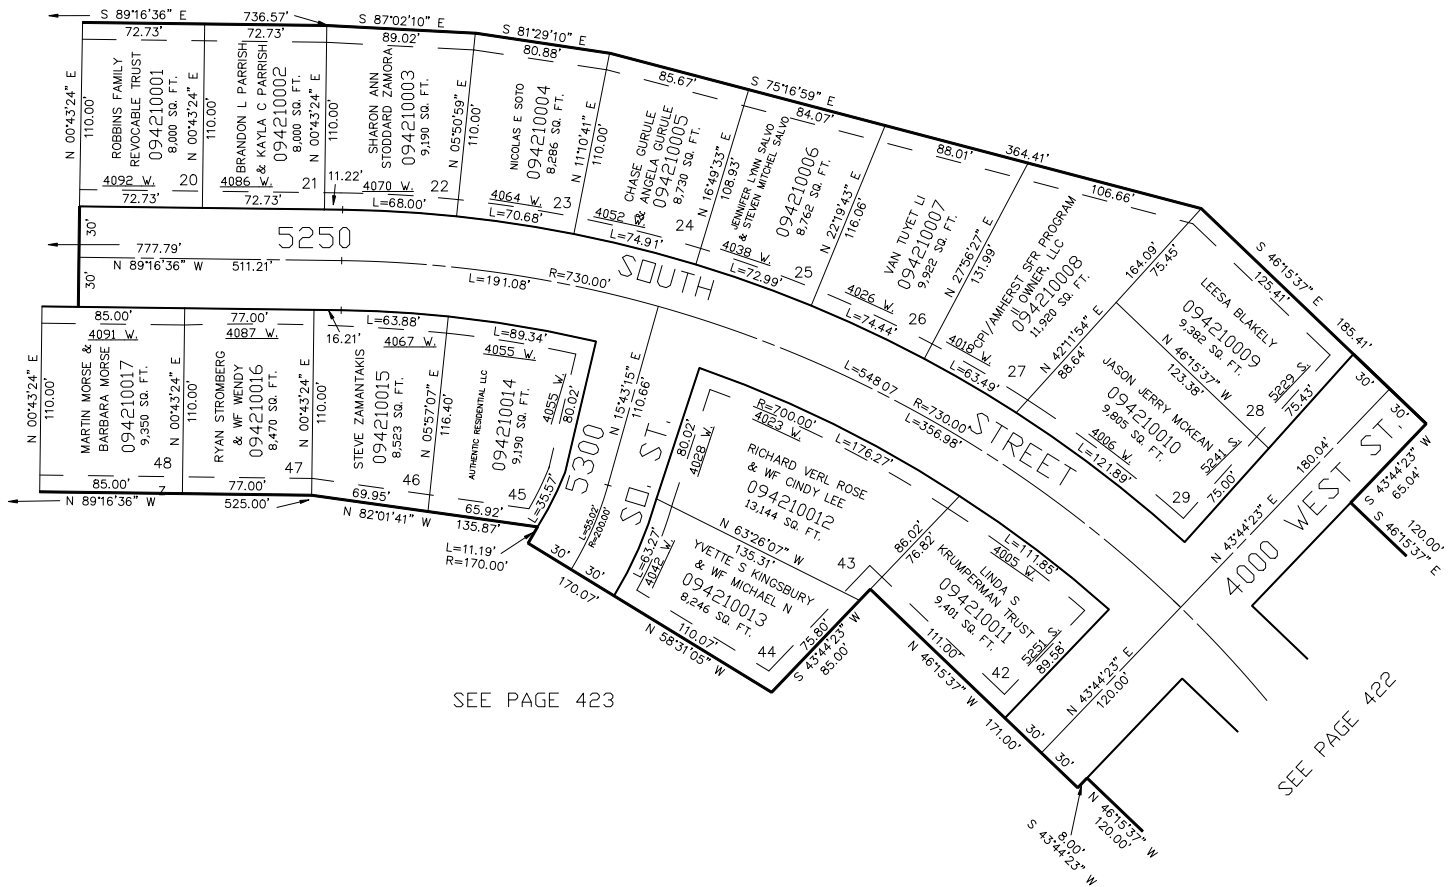

SEE PAGE 423

SEE PAGE 422

FOR COMPLETE ENG DATA SEE
 ORIGINAL DEDICATION PLAT IN
 BOOK 46, PAGE 41 OF RECORDS.

10' UTILITY & DRAINAGE EASEMENTS EACH
 SIDE OF PROPERTY LINES AS INDICATED
 BY DASHED LINES EXCEPT AS OTHERWISE
 SHOWN.

FOR TAX PURPOSES ONLY

VLG 3-98