

PART OF THE N.W.1/4, OF SEC. 16, T.5N., R.2W., S.L.B. & M.
COUNTRYBROOK SUBDIVISION UNIT NO. 7

IN ROY CITY

TAXING UNIT: 41

SCALE 1" = 50'

SEE PAGE 410


SEE PAGE 382

SEE PAGE 72-2

SEE PAGE 72-2

FOR COMPLETE ENG DATA SEE
ORIGINAL DEDICATION PLAT IN
BOOK 46, PAGE 47 OF RECORDS.

10' UTILITY & DRAINAGE EASEMENTS EACH
SIDE OF PROPERTY LINES AS INDICATED
BY DASHED LINES EXCEPT AS OTHERWISE
SHOWN.

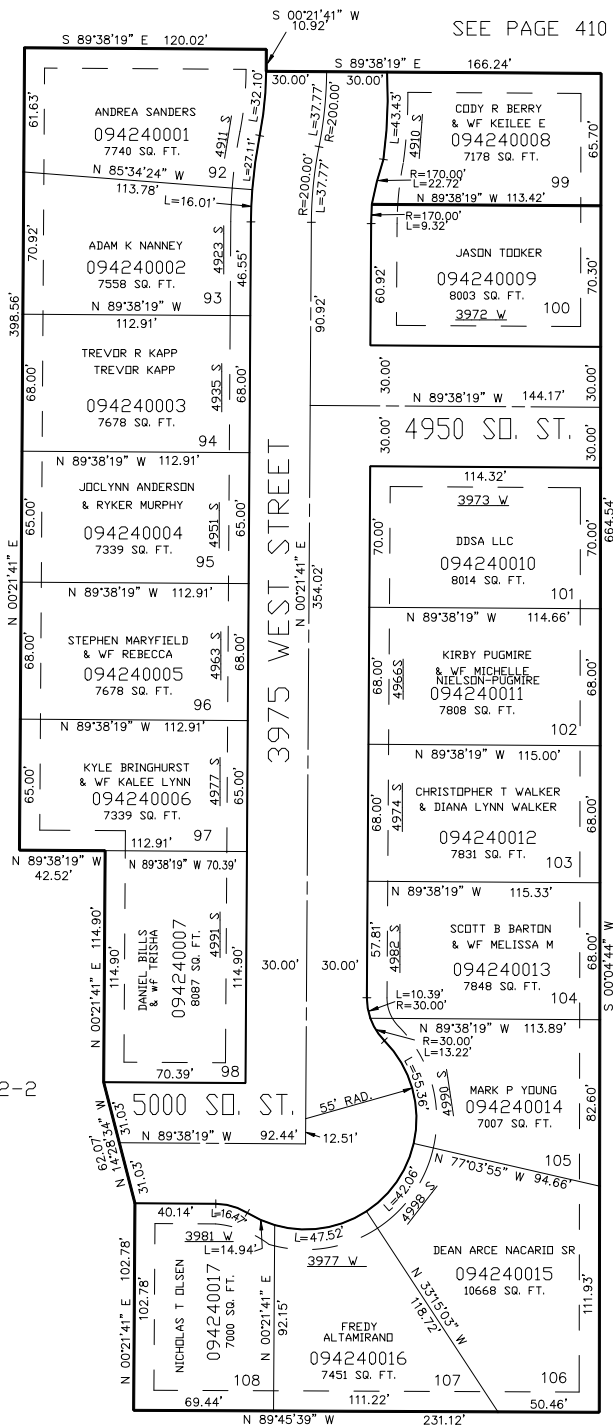

SEE PAGE 72-2

FOR TAX PURPOSES ONLY

VLG 3-98