

PART OF THE SW 1/4 , OF SEC. 16 AND THE NW 1/4 OF SEC. 21, T.5N., R.2W., S.L.B. & M.

430


HEATHERWOOD SUBDIVISION NO. 6

IN ROY CITY

TAXING UNIT: 41, 386

SCALE 1" = 50'

SEE PAGE 429

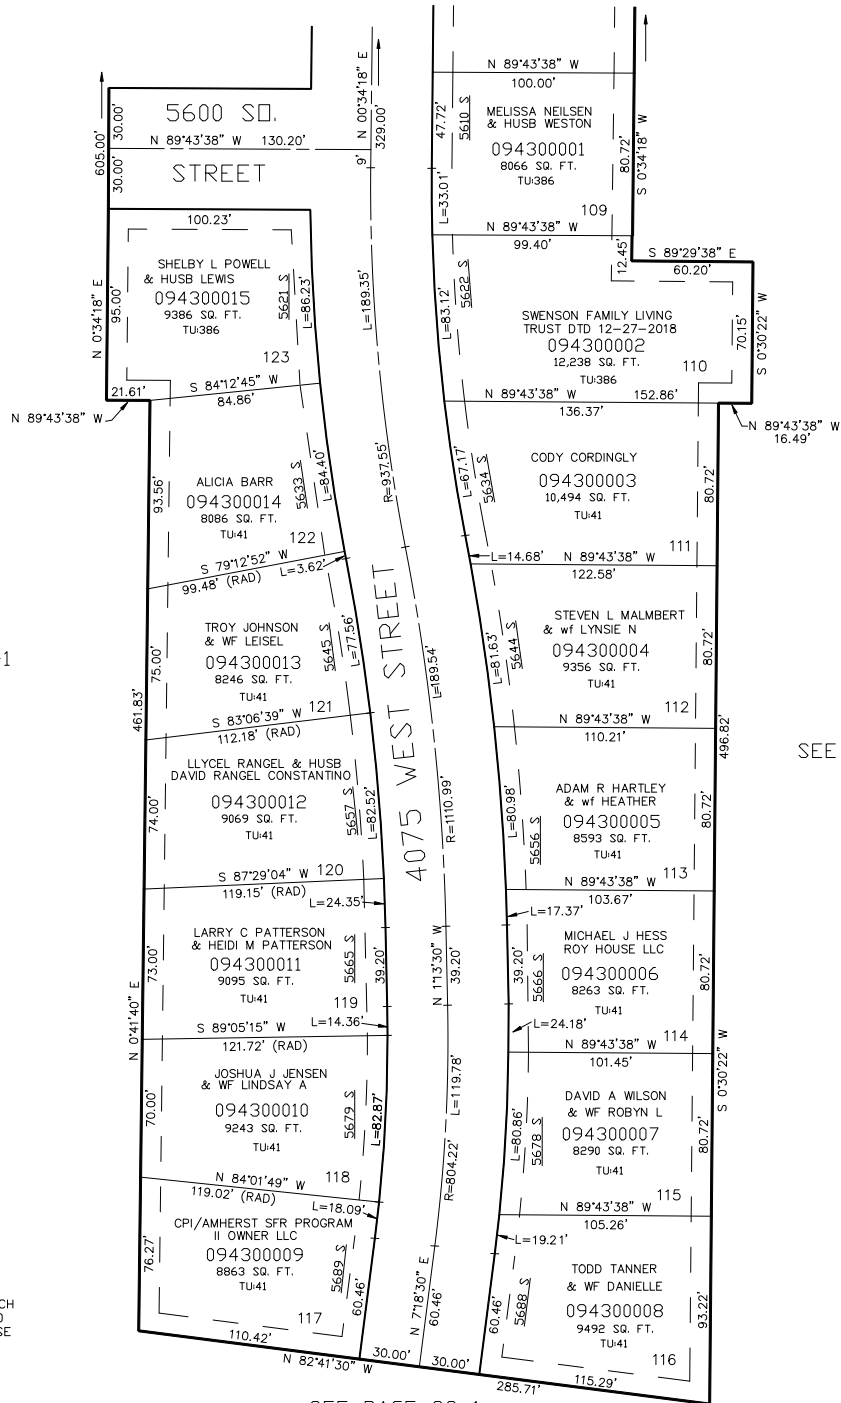

SEE PAGE 83-1

SEE PAGE 210

FOR COMPLETE ENG DATA SEE
ORIGINAL DEDICATION PLAT IN
BOOK 46, PAGE 81 OF RECORDS.

10' UTILITY & DRAINAGE EASEMENTS EACH
SIDE OF PROPERTY LINES AS INDICATED
BY DASHED LINES EXCEPT AS OTHERWISE
SHOWN.

SEE PAGE 83-1

FOR TAX PURPOSES ONLY

VLG 4-98