

PART OF THE N.W. 1/4, OF SEC. 22, T.5N., R.2W., S.L.B. & M.
SUNRISE MEADOWS SUBDIVISION NO. 4


IN ROY CITY

TAXING UNIT: 41

SCALE 1" = 50'

SEE PAGE 390

SEE P. 407

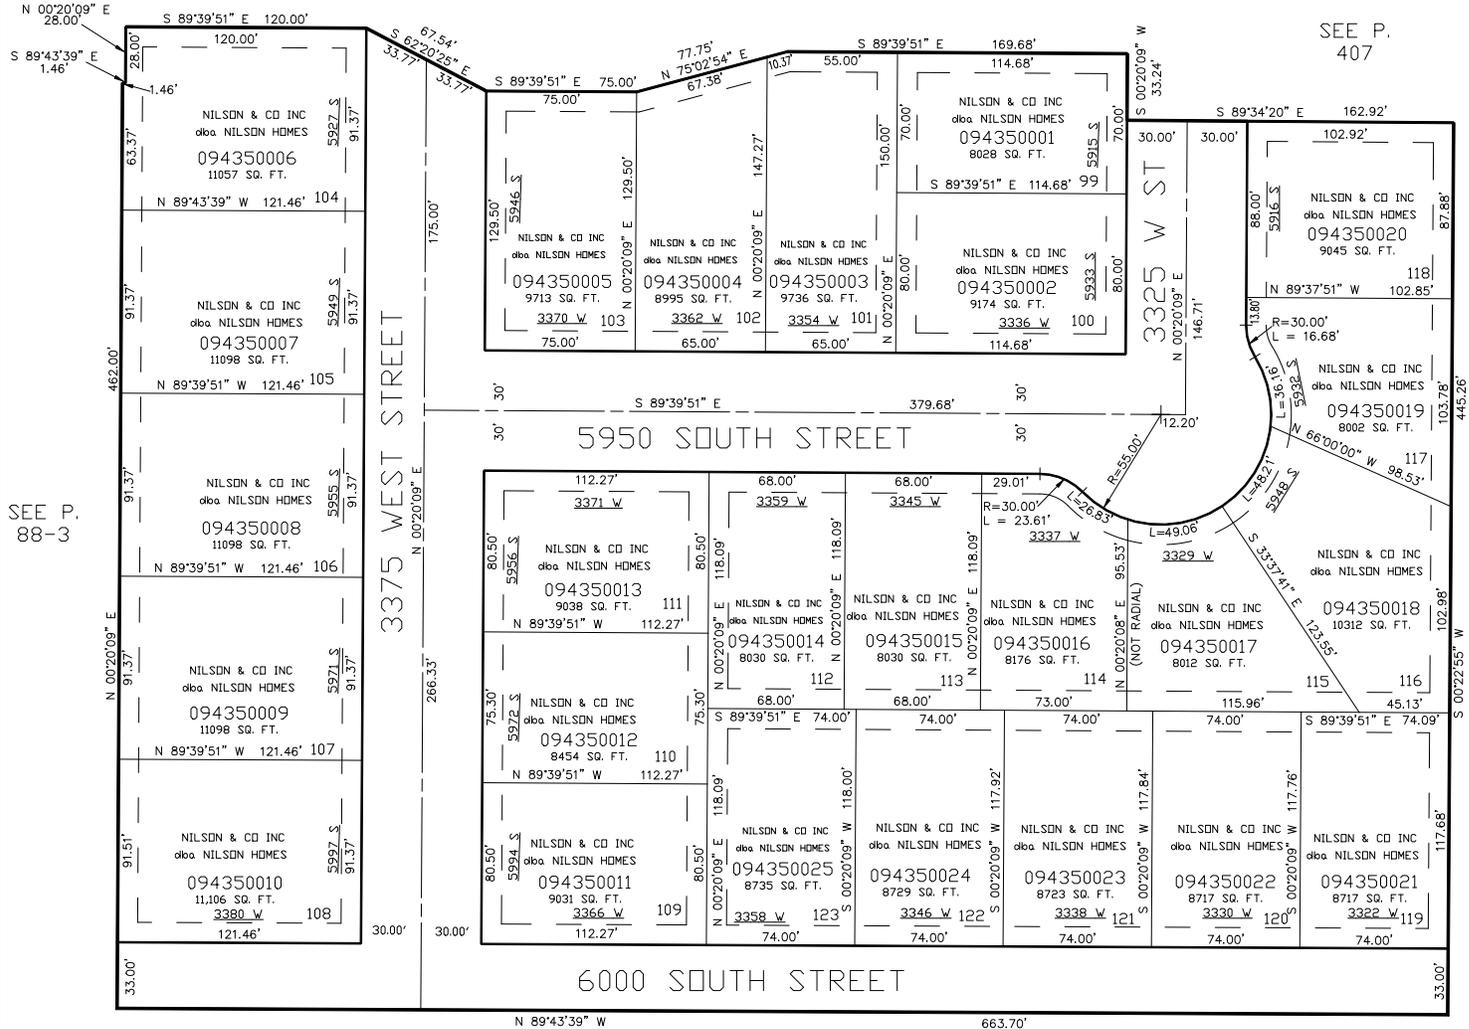

SEE P. 88-3

SEE P. 370

SEE P. 371

SEE PAGE 88-3

10' UTILITY & DRAINAGE EASEMENTS EACH
SIDE OF PROPERTY LINES AS INDICATED
BY DASHED LINES EXCEPT AS OTHERWISE
SHOWN.

FOR COMPLETE ENG DATA SEE
ORIGINAL DEDICATION PLAT IN
BOOK 47, PAGE 75 OF RECORDS.