

PART OF THE N.W. 1/4, OF SEC. 22, T.5N., R.2W., S.L.B. &amp; M.

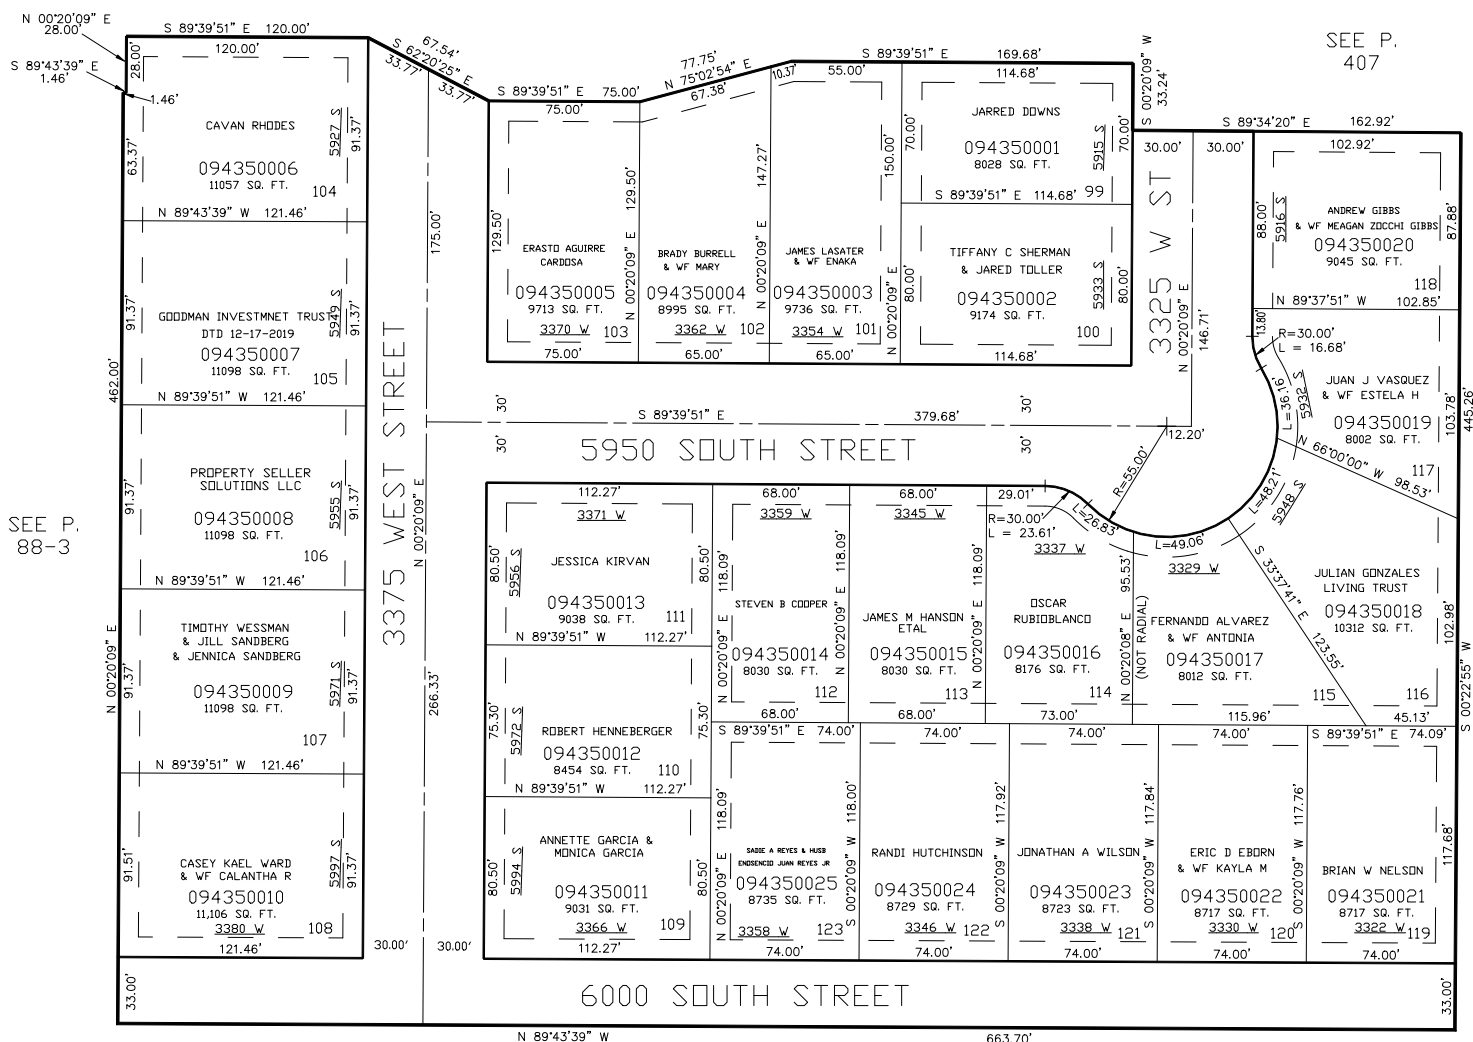
## SUNRISE MEADOWS SUBDIVISION NO. 4

IN ROY CITY

TAXING UNIT: 41

SCALE 1" = 50'

SEE PAGE 390

SEE P.  
407SEE P.  
370SEE P.  
371

SEE PAGE 88-3

10' UTILITY & DRAINAGE EASEMENTS EACH  
SIDE OF PROPERTY LINES AS INDICATED  
BY DASHED LINES EXCEPT AS OTHERWISE  
SHOWN.

FOR COMPLETE ENG DATA SEE  
ORIGINAL DEDICATION PLAT IN  
BOOK 47, PAGE 75 OF RECORDS.