


PART OF THE S.W. 1/4 OF THE N.W. 1/4, OF SEC. 15, T.5N., R.2W., S.L.B. & M.  
WARD ESTATES SUBDIVISION PHASE 3

IN ROY CITY

TAXING UNIT: 41

SCALE 1" = 50'

SEE PAGE 71-3

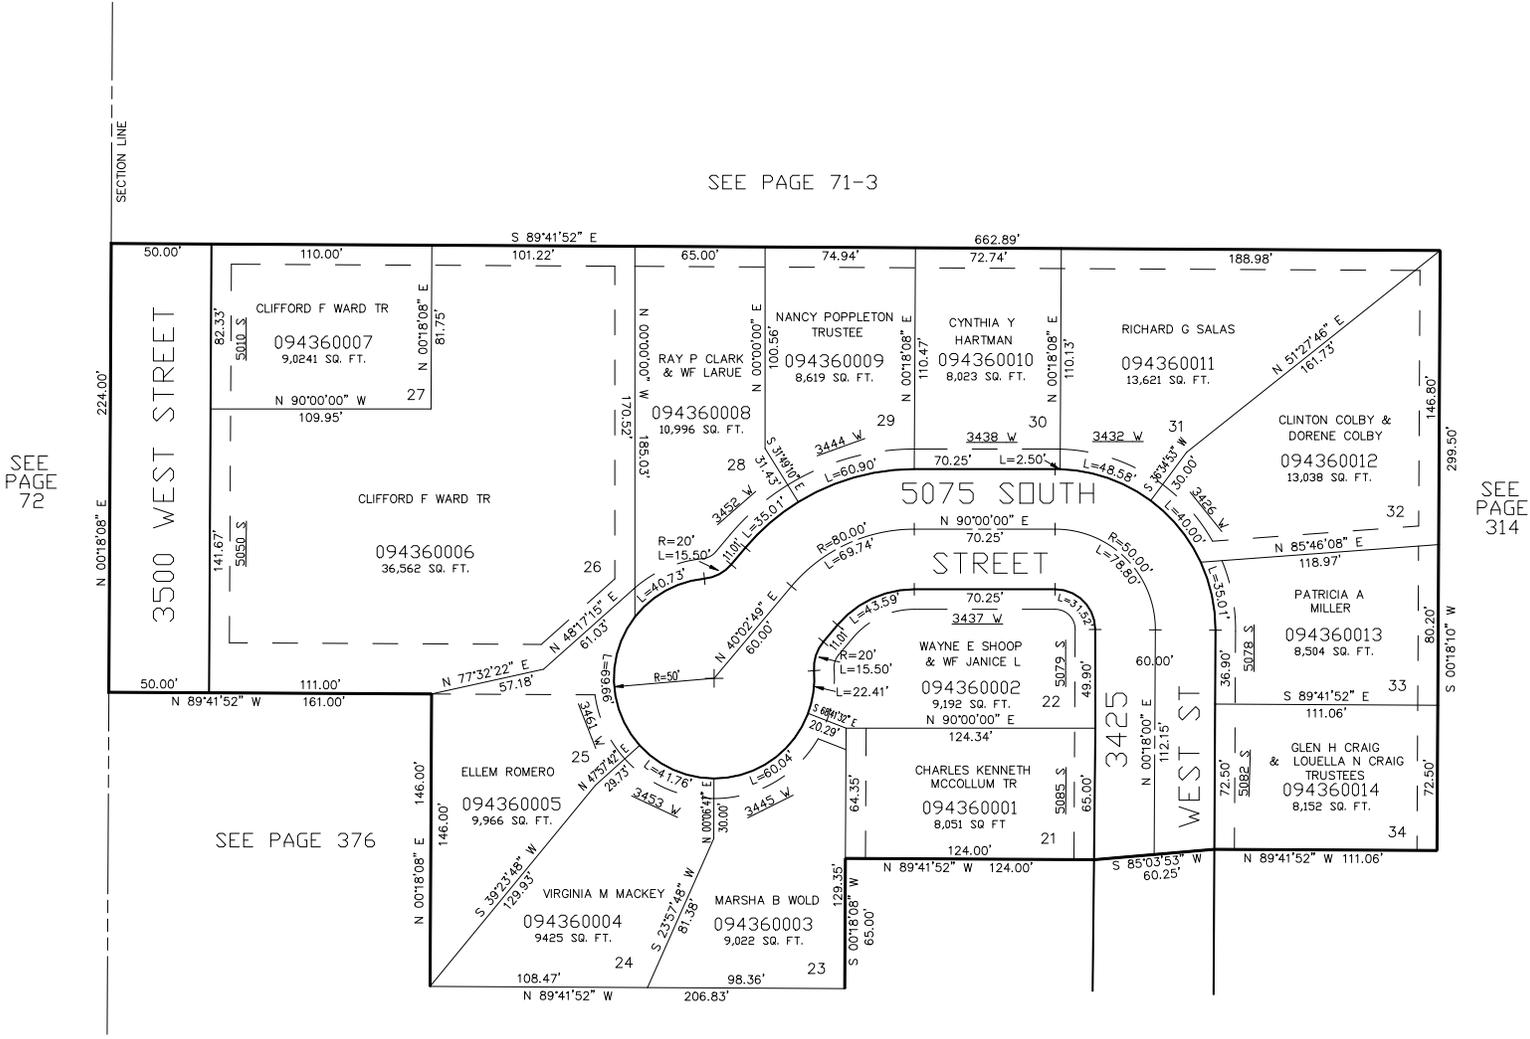

SEE PAGE 72

SEE PAGE 314

SEE PAGE 376

SEE PAGE 396

10' UTILITY & DRAINAGE EASEMENTS EACH SIDE OF PROPERTY LINES AS INDICATED BY DASHED LINES EXCEPT AS OTHERWISE SHOWN.

FOR COMPLETE ENG DATA SEE ORIGINAL DEDICATION PLAT IN BOOK 47, PAGE 76 OF RECORDS.