


A PART OF SEC. 16, T.5N., R.2W., S.L.B. & M. MEADOW CREEK VILLAGE SUBDIVISION PHASE 3

A SUBDIVISION OF A PORTION OF LOT 1 OF THE MCV PHASING PLAN SUBDIVISION

TAXING UNIT: 41

IN ROY CITY
SCALE 1" = 60'

SEE PAGE 423

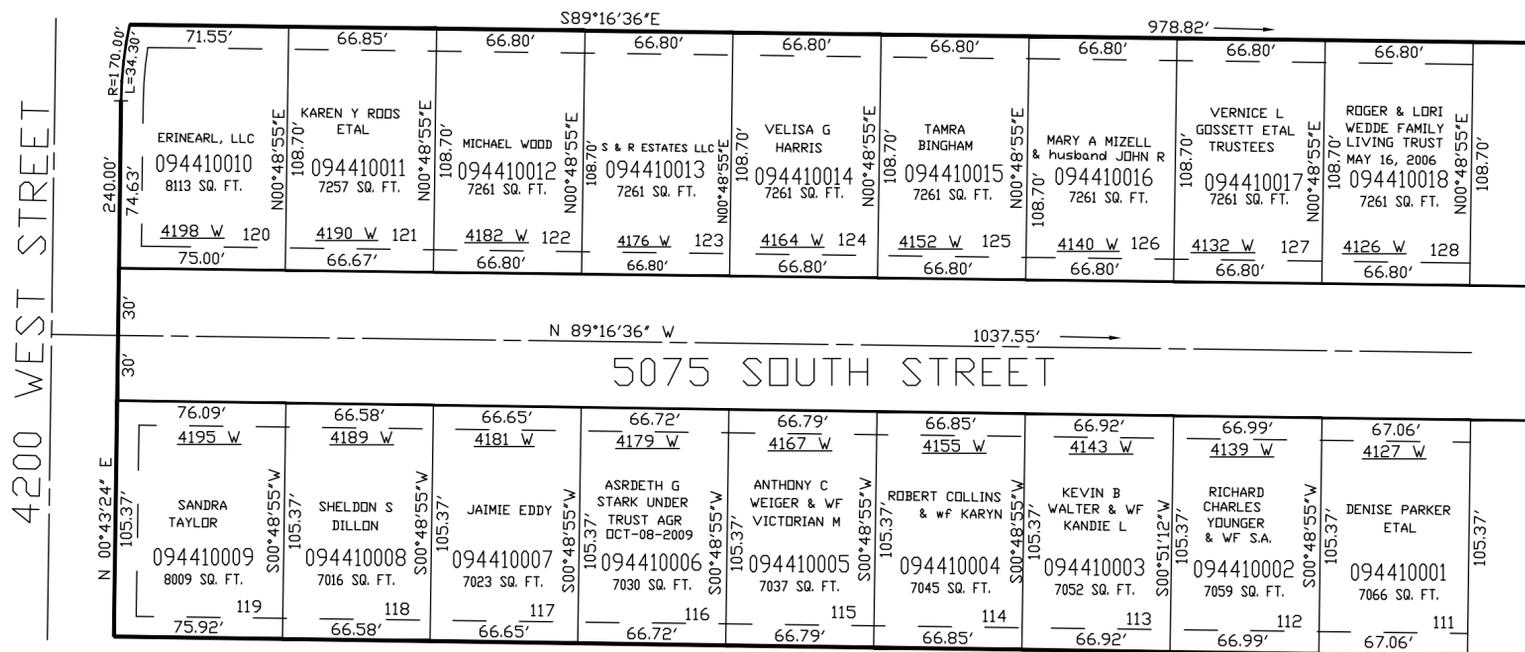

SEE PAGE 419

SEE PAGE 440

SEE PAGE 419

10' UTILITY & DRAINAGE EASEMENTS EACH
SIDE OF PROPERTY LINES AS INDICATED
BY DASHED LINES EXCEPT AS OTHERWISE
SHOWN.

FOR COMPLETE ENG DATA SEE
ORIGINAL DEDICATION PLAT IN
BOOK 48, PAGE 56 OF RECORDS.