

PART OF THE SW.1/4, OF SECTION 16, T.5N., R.2W., S.L.B. & M.
BRIDAL VEIL PHASE 6 SUBDIVISION

IN ROY CITY


TAXING UNIT: 41

SCALE 1" = 60'

SEE PAGE 446

SEE PAGE 74

SEE PAGE 74

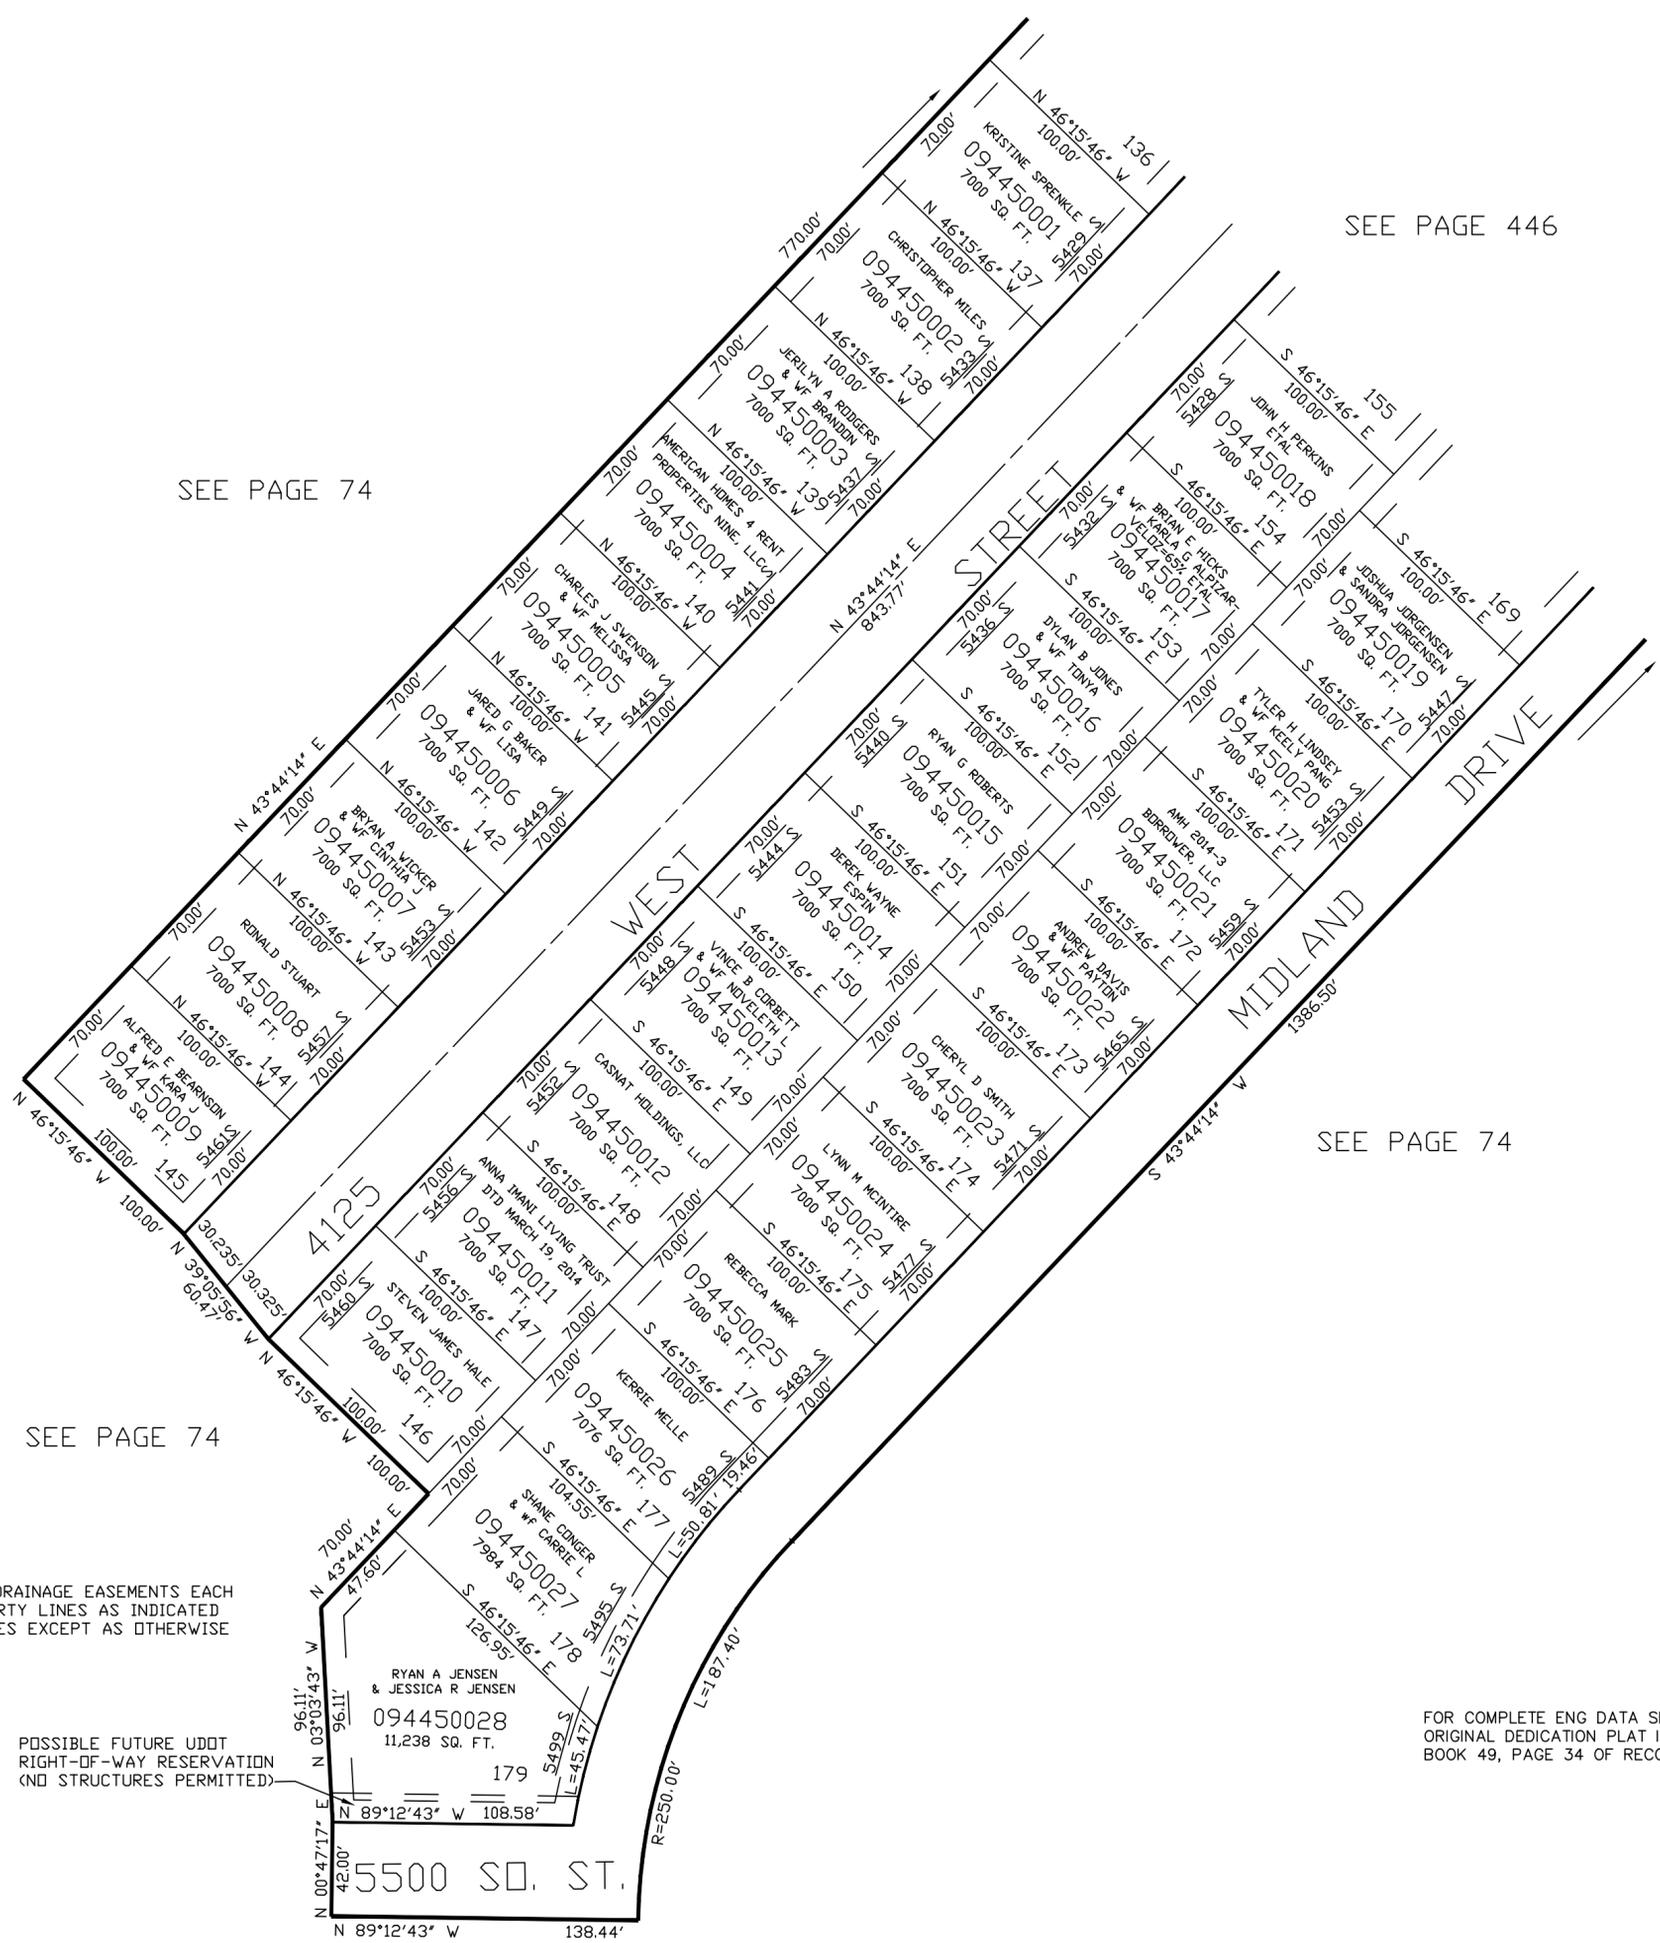

10' UTILITY & DRAINAGE EASEMENTS EACH SIDE OF PROPERTY LINES AS INDICATED BY DASHED LINES EXCEPT AS OTHERWISE SHOWN.

POSSIBLE FUTURE UDOT RIGHT-OF-WAY RESERVATION (NO STRUCTURES PERMITTED)

FOR COMPLETE ENG DATA SEE ORIGINAL DEDICATION PLAT IN BOOK 49, PAGE 34 OF RECORDS.

SEE PAGE 74