

PART OF THE SW.1/4, OF SECTION 16, T.5N., R.2W., S.L.B. & M.  
BRIDAL VEIL PHASE 6 SUBDIVISION

IN ROY CITY

SCALE 1" = 60'

TAXING UNIT: 41


SEE PAGE 74

SEE PAGE 74

SEE PAGE 74

SEE PAGE 74

SEE PAGE 445

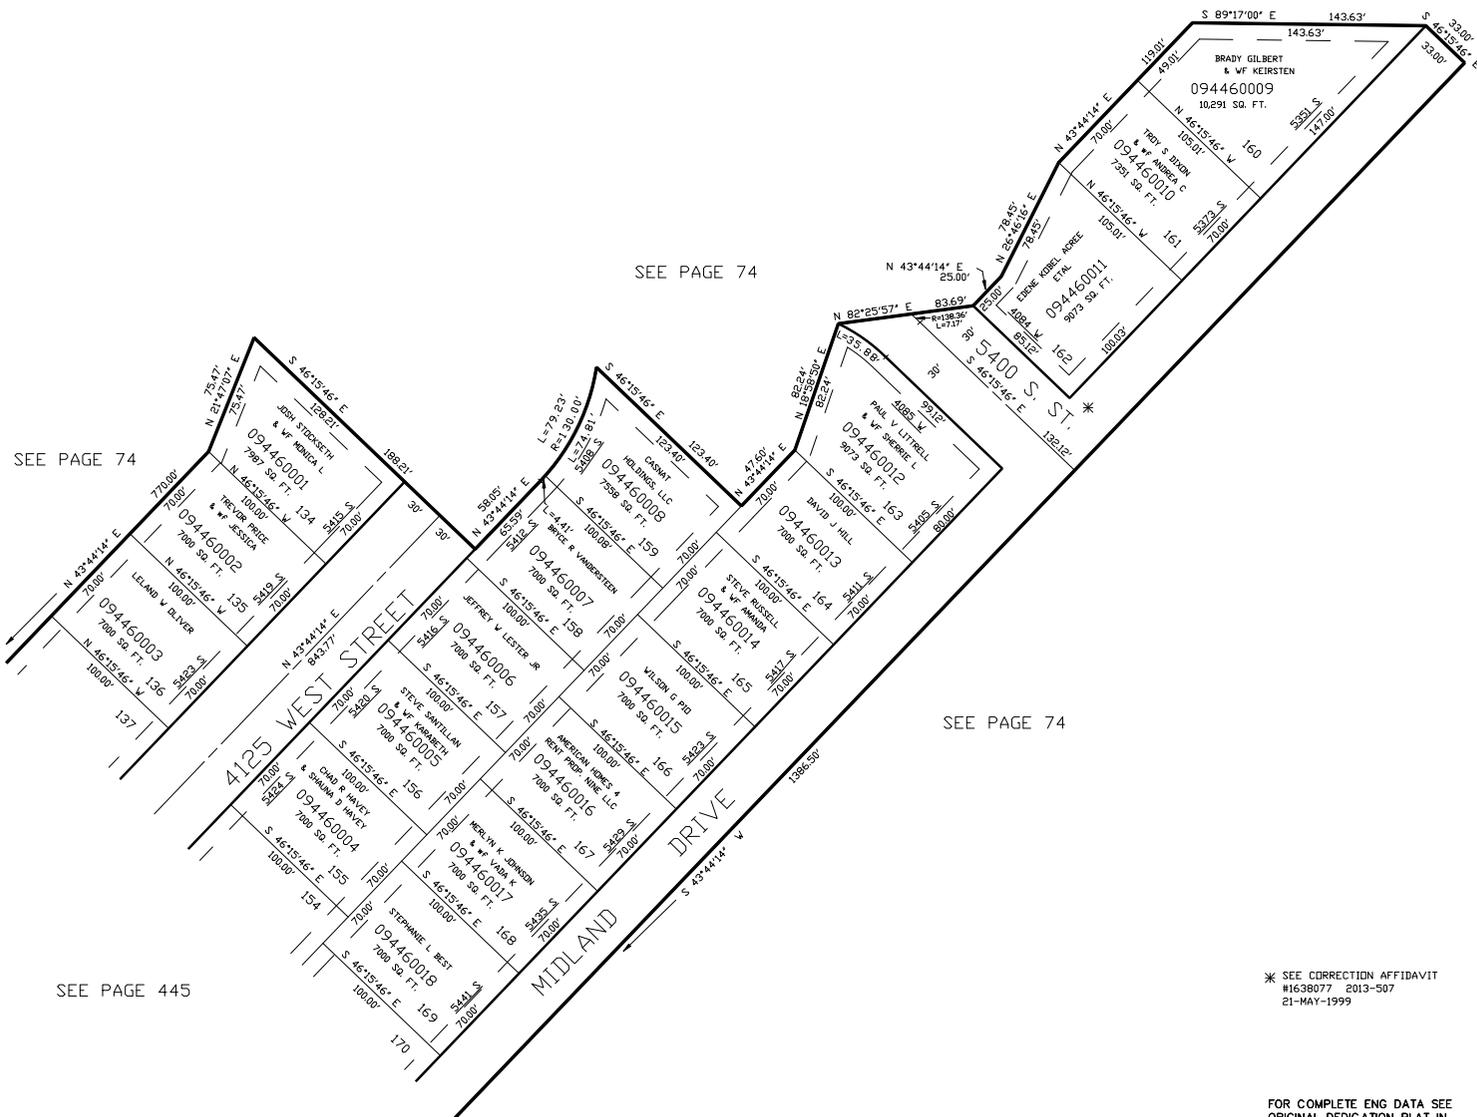

\* SEE CORRECTION AFFIDAVIT  
#1638077 2013-507  
21-MAY-1999

FOR COMPLETE ENG DATA SEE  
ORIGINAL DEDICATION PLAT IN  
BOOK 49, PAGE 34 OF RECORDS.

10' UTILITY & DRAINAGE EASEMENTS EACH  
SIDE OF PROPERTY LINES AS INDICATED  
BY DASHED LINES EXCEPT AS OTHERWISE  
SHOWN.